

File Name: N:\03\24\0509-THUS\27_JOHNS CREEK, GA (KHUTLIWALA)\DOCS\CAD\A5-A5.1 EXTERIOR ELEVATIONS.DWG Plotted By: STOVER, MADDY Plot Date: 3/9/2023 2:45 PM




1 FRONT ELEVATION
A5 SCALE: 1/4"=1' - 0"

MATERIAL SCHEDULE - FRONT ELEVATION		
DESCRIPTION	SQUARE FEET	PERCENT
BRICK	215	51%
GLAZING	111	27%
KNOTWOOD/OTHER	94	22%
TOTAL	420	100%

2 DT SIDE ELEVATION
A5 SCALE: 1/4"=1' - 0"

MATERIAL SCHEDULE - DRIVE THRU ELEVATION		
DESCRIPTION	SQUARE FEET	PERCENT
BRICK	805	79%
GLAZING	140	14%
KNOTWOOD/OTHER	75	7%
TOTAL	1020	100%

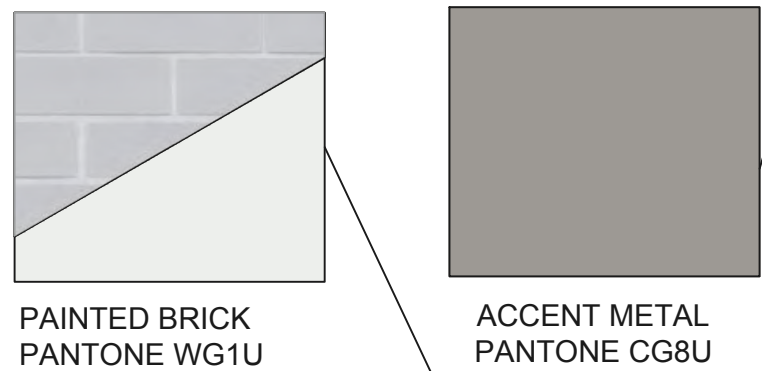

3 BACK ELEVATION
A5 SCALE: 1/4"=1' - 0"

MATERIAL SCHEDULE - BACK ELEVATION		
DESCRIPTION	SQUARE FEET	PERCENT
BRICK	321	84%
GLAZING	-	-
KNOTWOOD/OTHER	61	16%
TOTAL	382	100%

4 SIDE ELEVATION
A5 SCALE: 1/4"=1' - 0"

MATERIAL SCHEDULE - SIDE ELEVATION		
DESCRIPTION	SQUARE FEET	PERCENT
BRICK	882	86%
GLAZING	70	7%
KNOTWOOD/OTHER	68	7%
TOTAL	1020	100%

DRAWN BY
LRK/MLW

CHECKED BY
APPROVED BY
MES/MAR

ISSUE DATE
03/09/2023

ISSUE


#	DATE	DESCRIPTION
03/09/23		CONCEPT ELEVATIONS

REVISIONS

#	DATE	DESCRIPTION
---	------	-------------

NOTICE

THIS ARCHITECTURAL AND ENGINEERING DRAWING IS GIVEN IN CONFIDENCE AND SHALL BE USED ONLY PURSUANT TO THE AGREEMENT WITH THE ARCHITECT. NO OTHER USE, DISSEMINATION, OR DUPLICATION MAY BE MADE WITHOUT PRIOR WRITTEN CONSENT OF THE ARCHITECT. ALL COMMON LAW RIGHTS OF COPYRIGHT AND OTHERWISE ARE HEREBY SPECIFICALLY RESERVED.

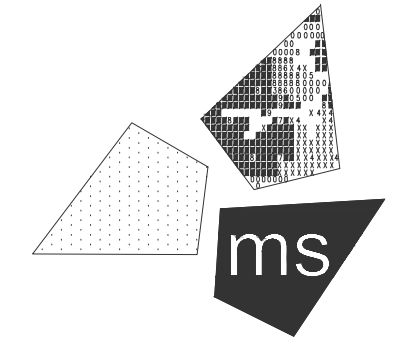

ms consultants, inc.
engineers, architects, planners
2221 Schrock Road
Columbus, Ohio 43229-1547
phone 614.898.7100
fax 614.898.7570



PROJECT:
10805 STATE BRIDGE ROAD,
JOHNS CREEK, GA
STORE #920364

RECEIVED
MAR 10 2023
RZ-22-0010
PLANNING & ZONING

PROJECT NO.:
40509-27

SHEET TITLE:
EXTERIOR ELEVATIONS

SHEET:
A5