


- T/O TOWER 23'-4"
- T/O HIGH PARAPET 19'-10"
- T/O LOW PARAPET 17'-10"
- U/S OF DECK @ HIGH POINT 15'-0 1/2"
- U/S OF DECK @ LOW POINT 14'-0"
- U/S OF DRIVE-THRU CANOPY 10'-10"
- B/O SOLDIER COURSE 10'-0"
- T/O WINDOWS 9'-2"
- 6'-7 1/2" T/O D/T WINDOW
- 3'-0" T/O D/T WINDOW SILL
- B/O ROWLOCK 2'-0"
- T/O CONC. SLAB 0'-0"

**1 PROPOSED SIDE ELEVATION**  
SCALE: 1/4"=1'-0"

MATERIAL SCHEDULE - SIDE ELEVATION		
DESCRIPTION	SQUARE FEET	PERCENT
BRICK	687	73%
GLAZING	96	10%
KNOTWOOD/OTHER	157	17%
TOTAL	940	100%

**2 PROPOSED DRIVE THRU ELEVATION**  
SCALE: 1/4"=1'-0"

MATERIAL SCHEDULE - DRIVE THRU ELEVATION		
DESCRIPTION	SQUARE FEET	PERCENT
BRICK	739	81%
GLAZING	15	2%
KNOTWOOD/OTHER	154	17%
TOTAL	908	100%

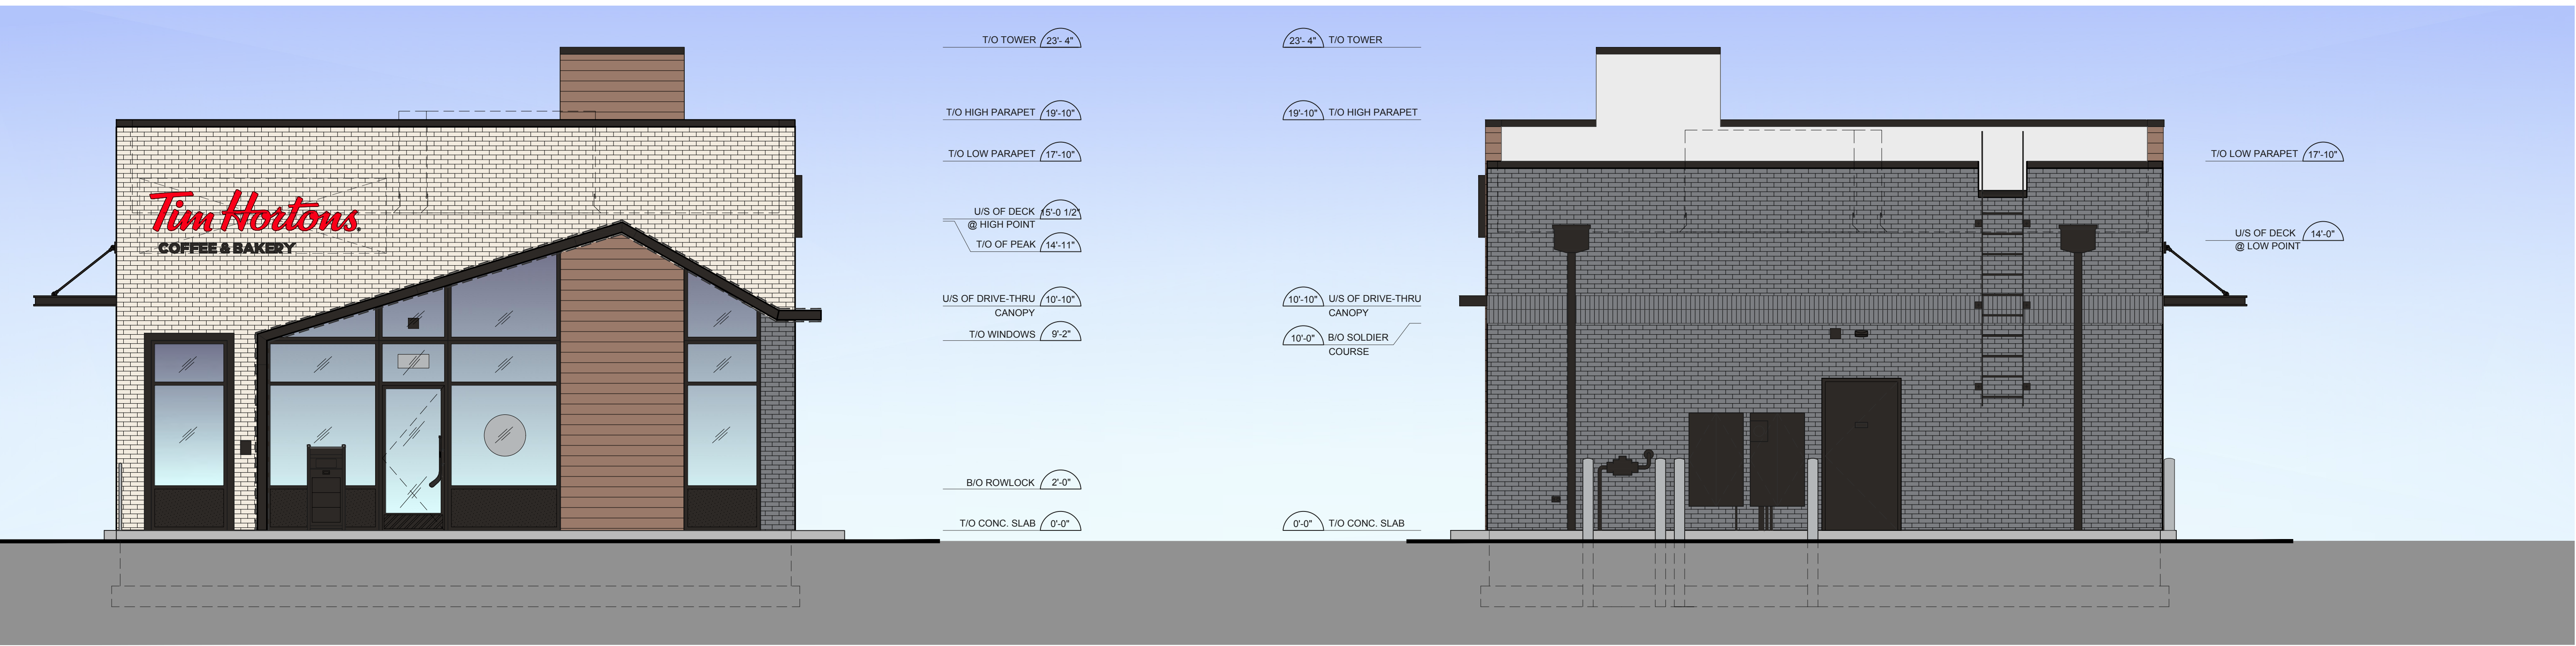

- T/O TOWER 23'-4"
- T/O HIGH PARAPET 19'-10"
- T/O LOW PARAPET 17'-10"
- U/S OF DECK @ HIGH POINT 15'-0 1/2"
- T/O OF PEAK 14'-11"
- U/S OF DRIVE-THRU CANOPY 10'-10"
- T/O WINDOWS 9'-2"
- B/O ROWLOCK 2'-0"
- T/O CONC. SLAB 0'-0"

**3 PROPOSED FRONT ELEVATION**  
SCALE: 1/4"=1'-0"

MATERIAL SCHEDULE - FRONT ELEVATION		
DESCRIPTION	SQUARE FEET	PERCENT
BRICK	293	43%
GLAZING	242	36%
KNOTWOOD/OTHER	138	21%
TOTAL	673	100%

**4 PROPOSED REAR ELEVATION**  
SCALE: 1/4"=1'-0"

MATERIAL SCHEDULE - REAR ELEVATION		
DESCRIPTION	SQUARE FEET	PERCENT
BRICK	540	93%
GLAZING	-	-
KNOTWOOD/OTHER	39	7%
TOTAL	579	100%

**RECEIVED**  
DEC 13 2022  
RZ-22-0010  
PLANNING & ZONING

DRAWN BY  
CHECKED BY  
APPROVED BY  
ISSUE DATE xx/xx/2022

ISSUE		
#	DATE	DESCRIPTION
xx/xx/xx	xx	

REVISIONS		
#	DATE	DESCRIPTION

**NOTICE**  
THIS ARCHITECTURAL AND ENGINEERING DRAWING IS GIVEN IN CONFIDENCE AND SHALL BE USED ONLY PURSUANT TO THE AGREEMENT WITH THE ARCHITECT. NO OTHER USE, DISSEMINATION, OR DUPLICATION MAY BE MADE WITHOUT PRIOR WRITTEN CONSENT OF THE ARCHITECT. ALL COMMON LAW RIGHTS OF COPYRIGHT AND OTHERWISE ARE HEREBY SPECIFICALLY RESERVED.

**ms consultants, inc.**  
engineers, architects, planners  
2221 Schrock Road  
Columbus, Ohio 43229-1547  
phone 614.898.7100  
fax 614.898.7570



**PROJECT:**  
10805 STATE BRIDGE ROAD,  
JOHNS CREEK, GA  
STORE #920364

PROJECT NO.: 40509-27  
SHEET TITLE: EXTERIOR ELEVATIONS  
SHEET: A5

File Name: N:\036240509-THUS27\_JOHNS CREEK, GA (KHUTLIWALA)\DOCS\CAD\1600 A5-A5.1.DWG Plotted By: STOVER, MADDY Plot Date: 12/8/2022 11:26 AM