

RECEIVED
V-24-0005
JUNE 3 2024
PLANNING & ZONING




exterior design + decks

PROJECT: Kunert	TITLE: Rear Elevation	REVISIONS: 1 2 3	SHEET: 1
LOCATION:	DATE: 05/01/2024		
YOUR NAME: Rich Thomas	SCALE: 1/4" = 1'-0"		
Exterior Design and Decks			

BUILD SPECIFICATIONS WILL MEET OR EXCEED
INTERNATIONAL RESIDENTIAL CODE, 2018
EDITION WITH GA AMMENDMENTS 2020

RECEIVED
V-24-0005
JUNE 3 2024
PLANNING & ZONING

EXISTING HOUSE

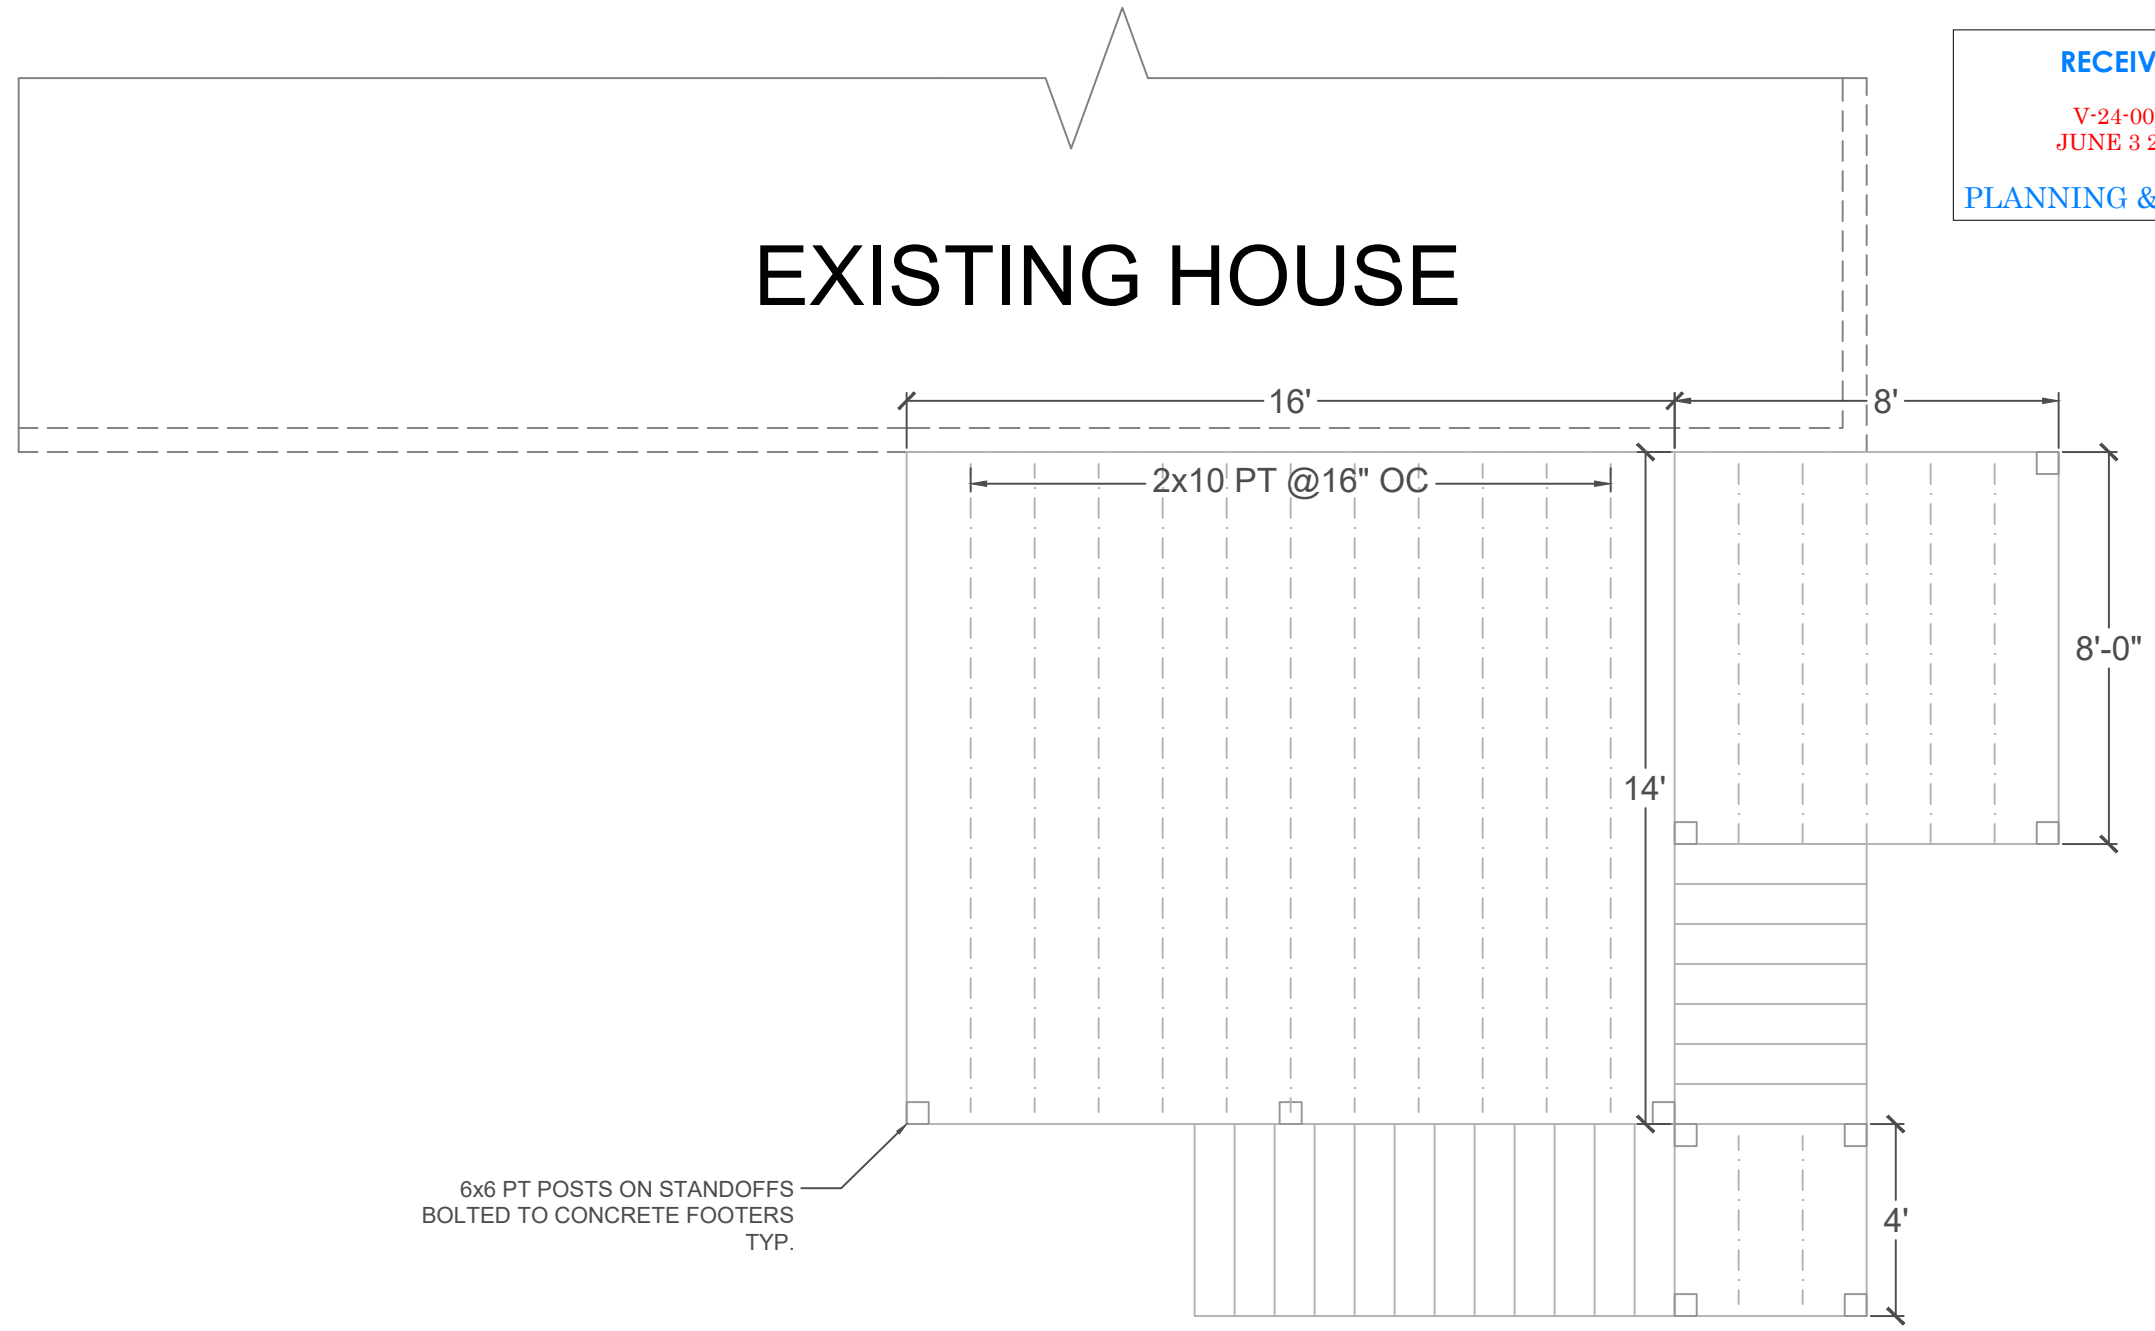

6x6 PT POSTS ON STANDOFFS
BOLTED TO CONCRETE FOOTERS
TYP.




exterior design + decks

PROJECT: Kunert	TITLE: Framing Plan	REVISIONS: 1 2 3
LOCATION:	DATE: 05/01/2024	
YOUR NAME: Rich Thomas	SCALE: 1/4" = 1'-0"	
Exterior Design and Decks		

SHEET:
2

RECEIVED
 V-24-0005
 JUNE 3 2024
 PLANNING & ZONING

EXISTING HOUSE

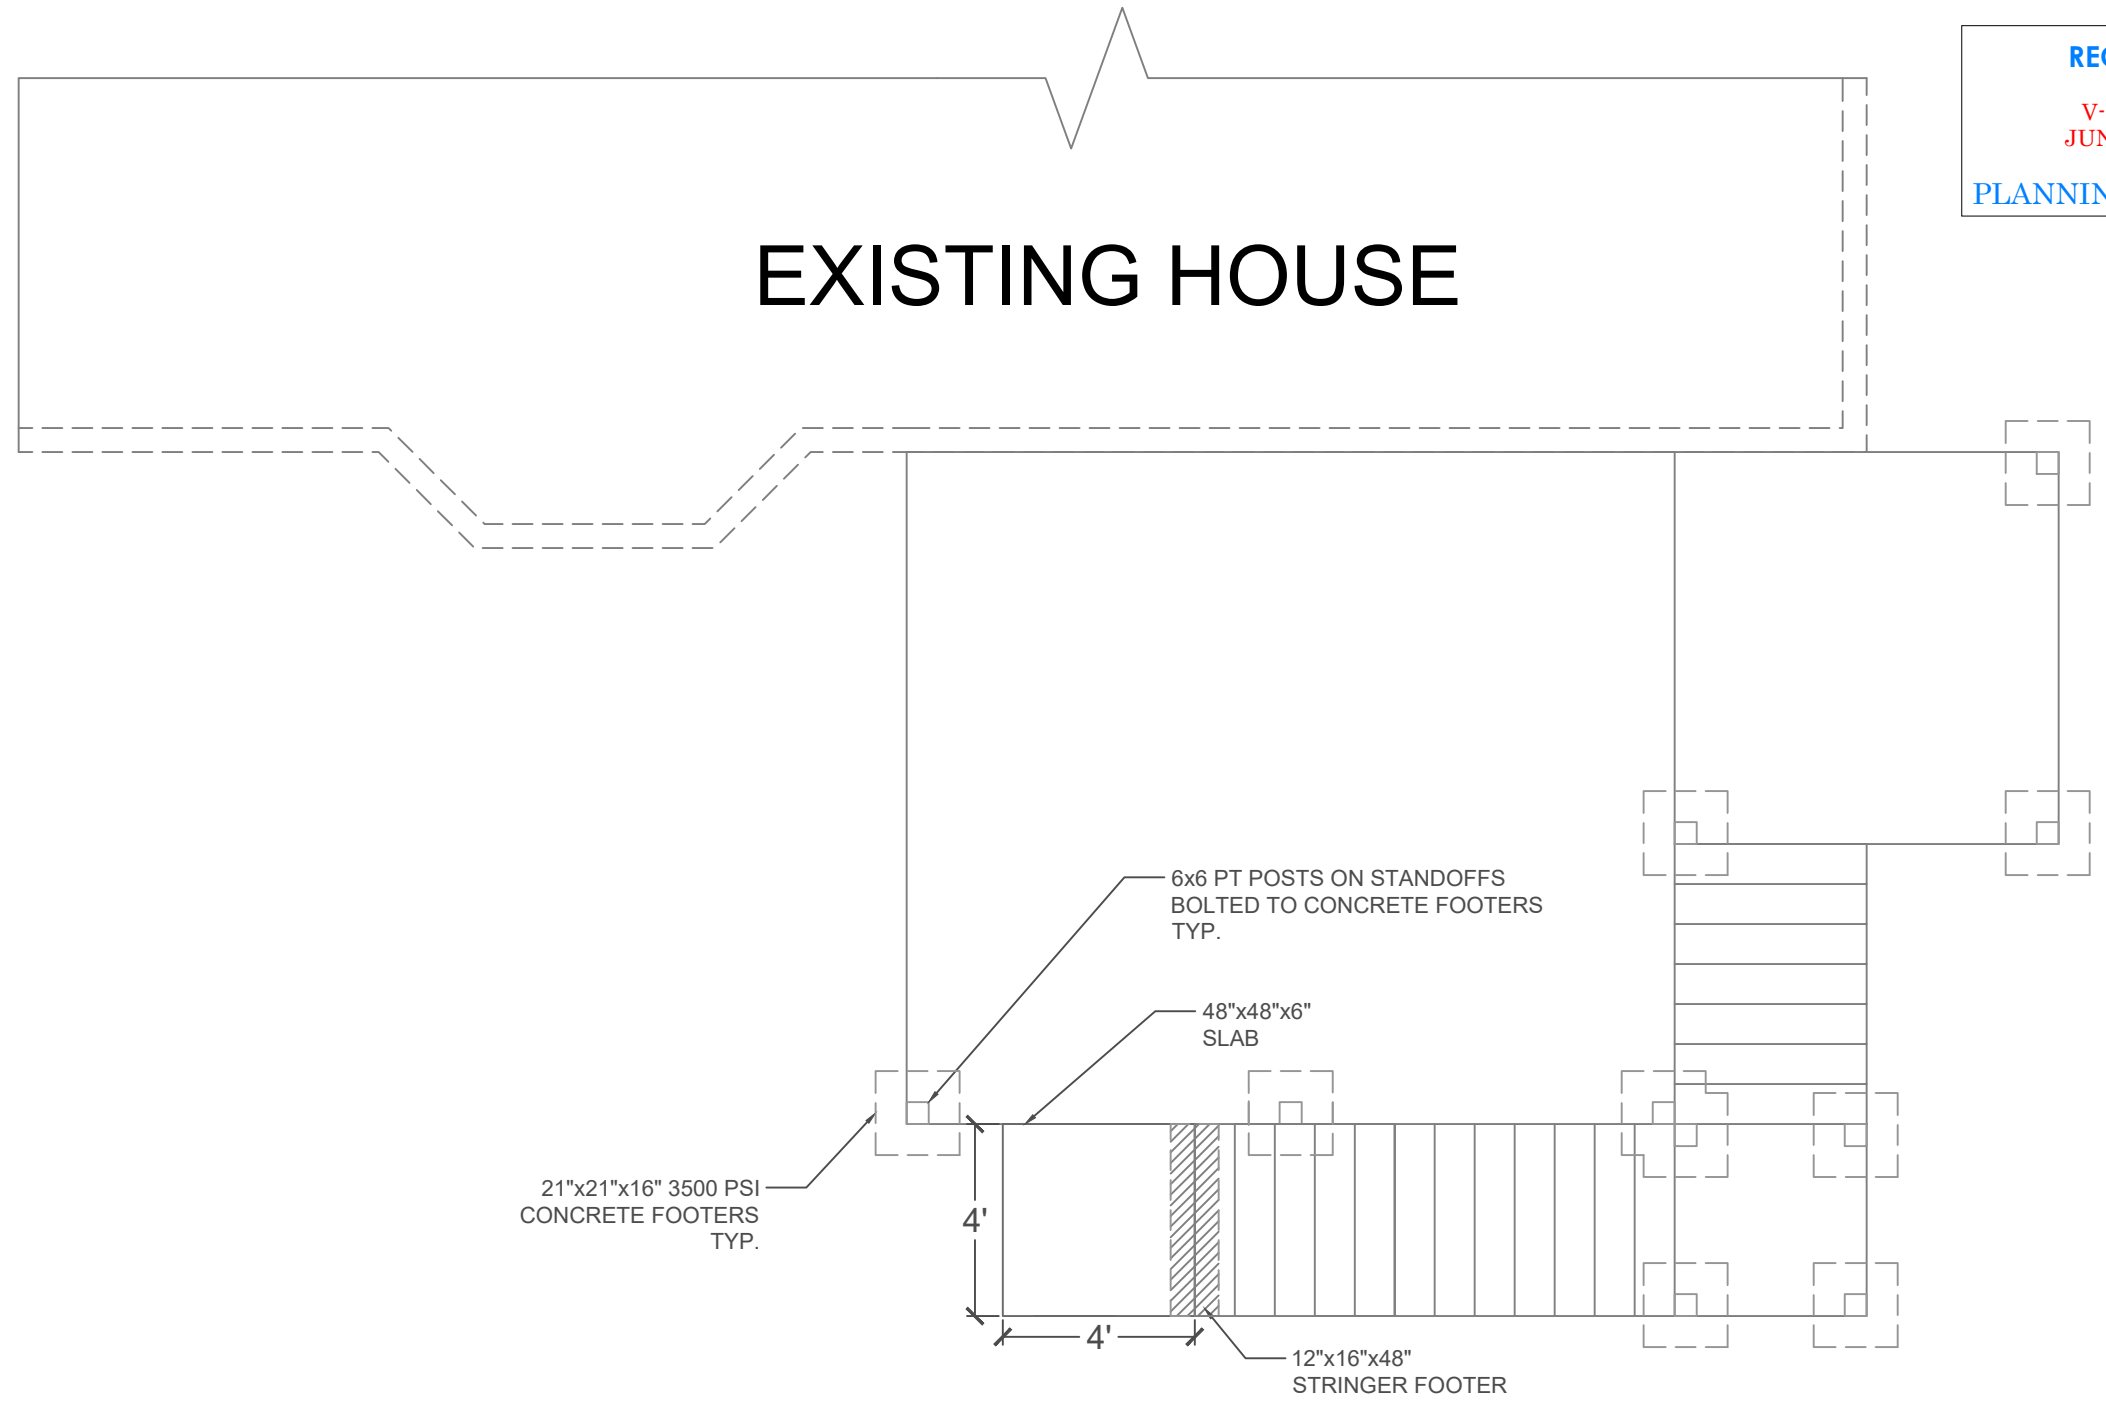


exterior design + decks

PROJECT: Kunert	TITLE: Footing Plan	REVISIONS: <ol style="list-style-type: none"> 1 2 3
LOCATION:	DATE: 05/01/2024	
YOUR NAME: Rich Thomas	SCALE: 1/4" = 1'-0"	
Exterior Design and Decks		

SHEET:
3

RECEIVED
 V-24-0005
 JUNE 3 2024
 PLANNING & ZONING

EXISTING HOUSE

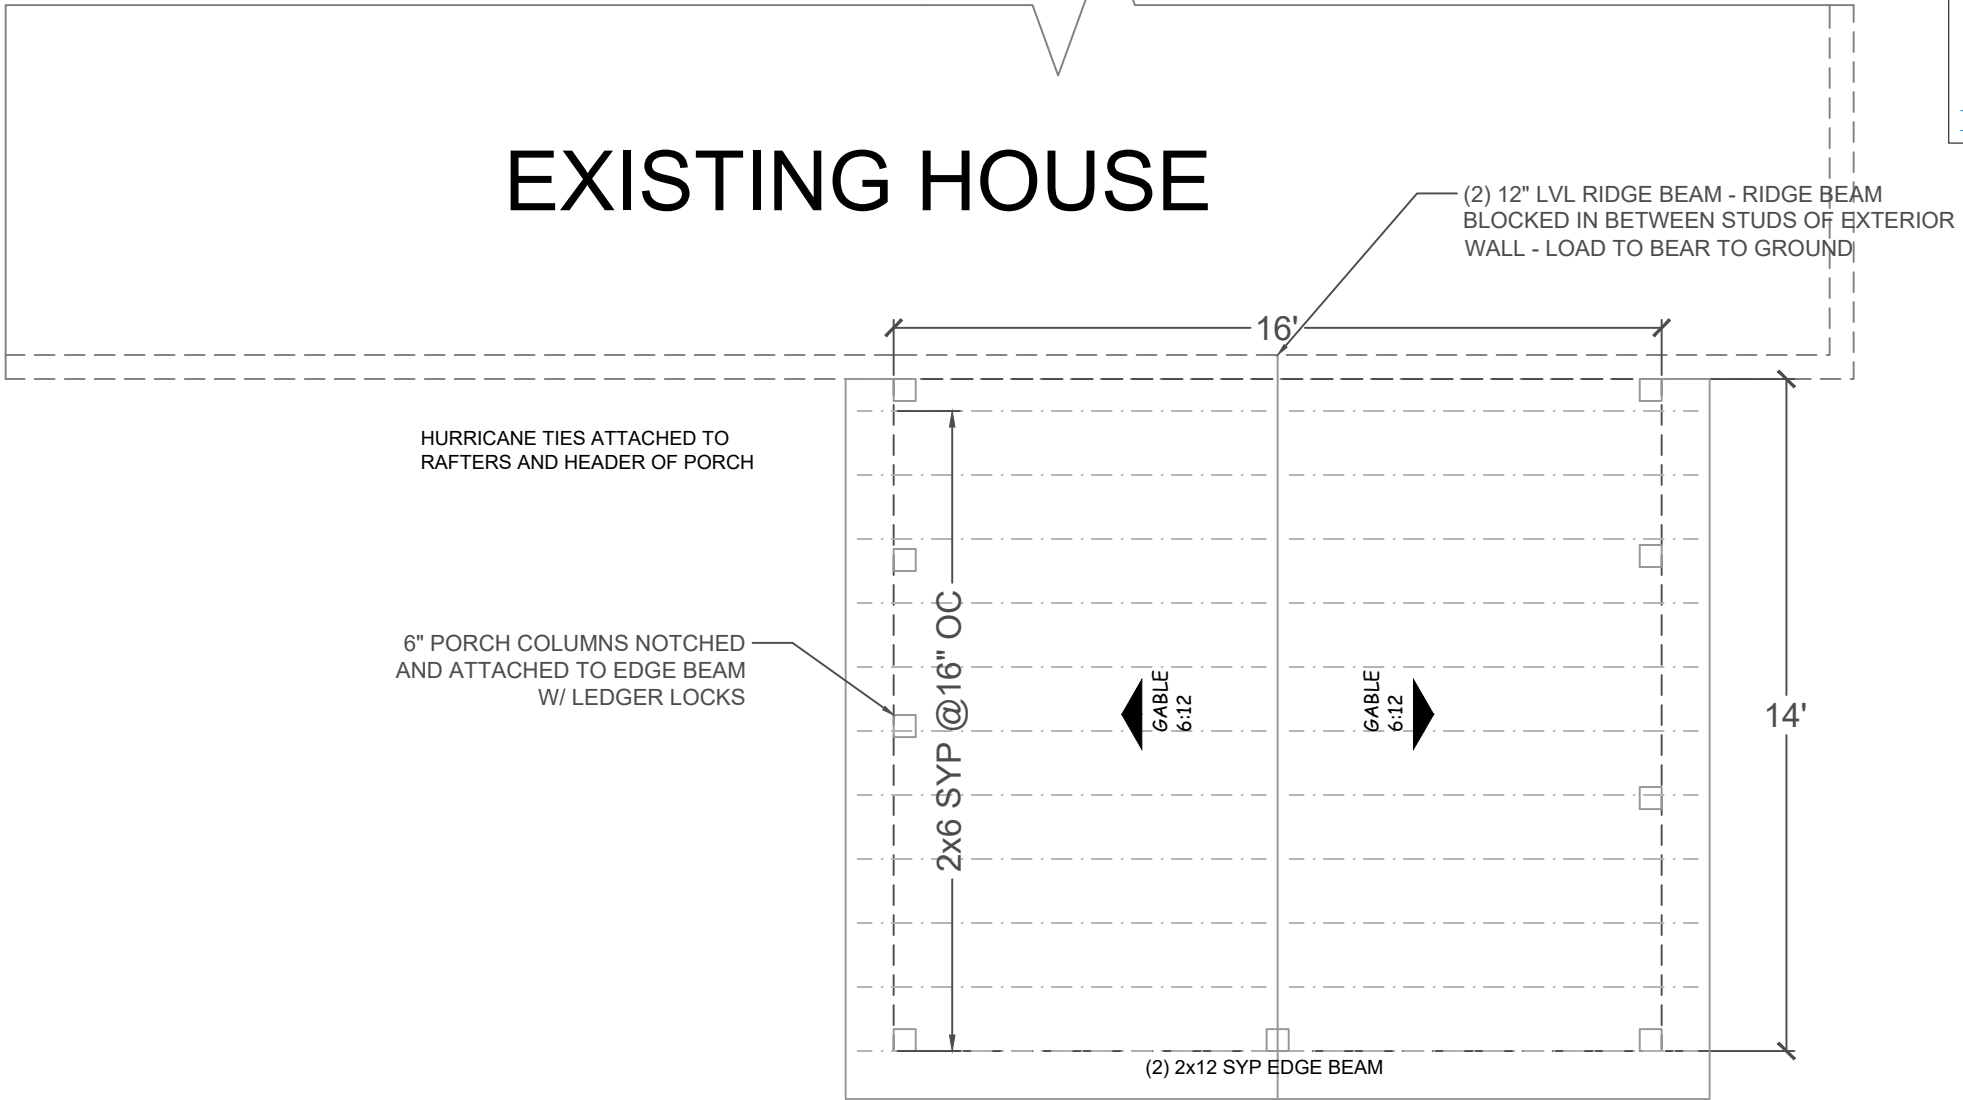

exterior design + decks

PROJECT: Kunert
 LOCATION:
 YOUR NAME: Rich Thomas
 Exterior Design and Decks


TITLE: Rafter Plan
 DATE: 05/01/2024
 SCALE: 1/4" = 1'-0"

REVISIONS:
 1
 2
 3

SHEET:
 4

RECEIVED
V-24-0005
JUNE 3 2024
PLANNING & ZONING

EXISTING HOUSE

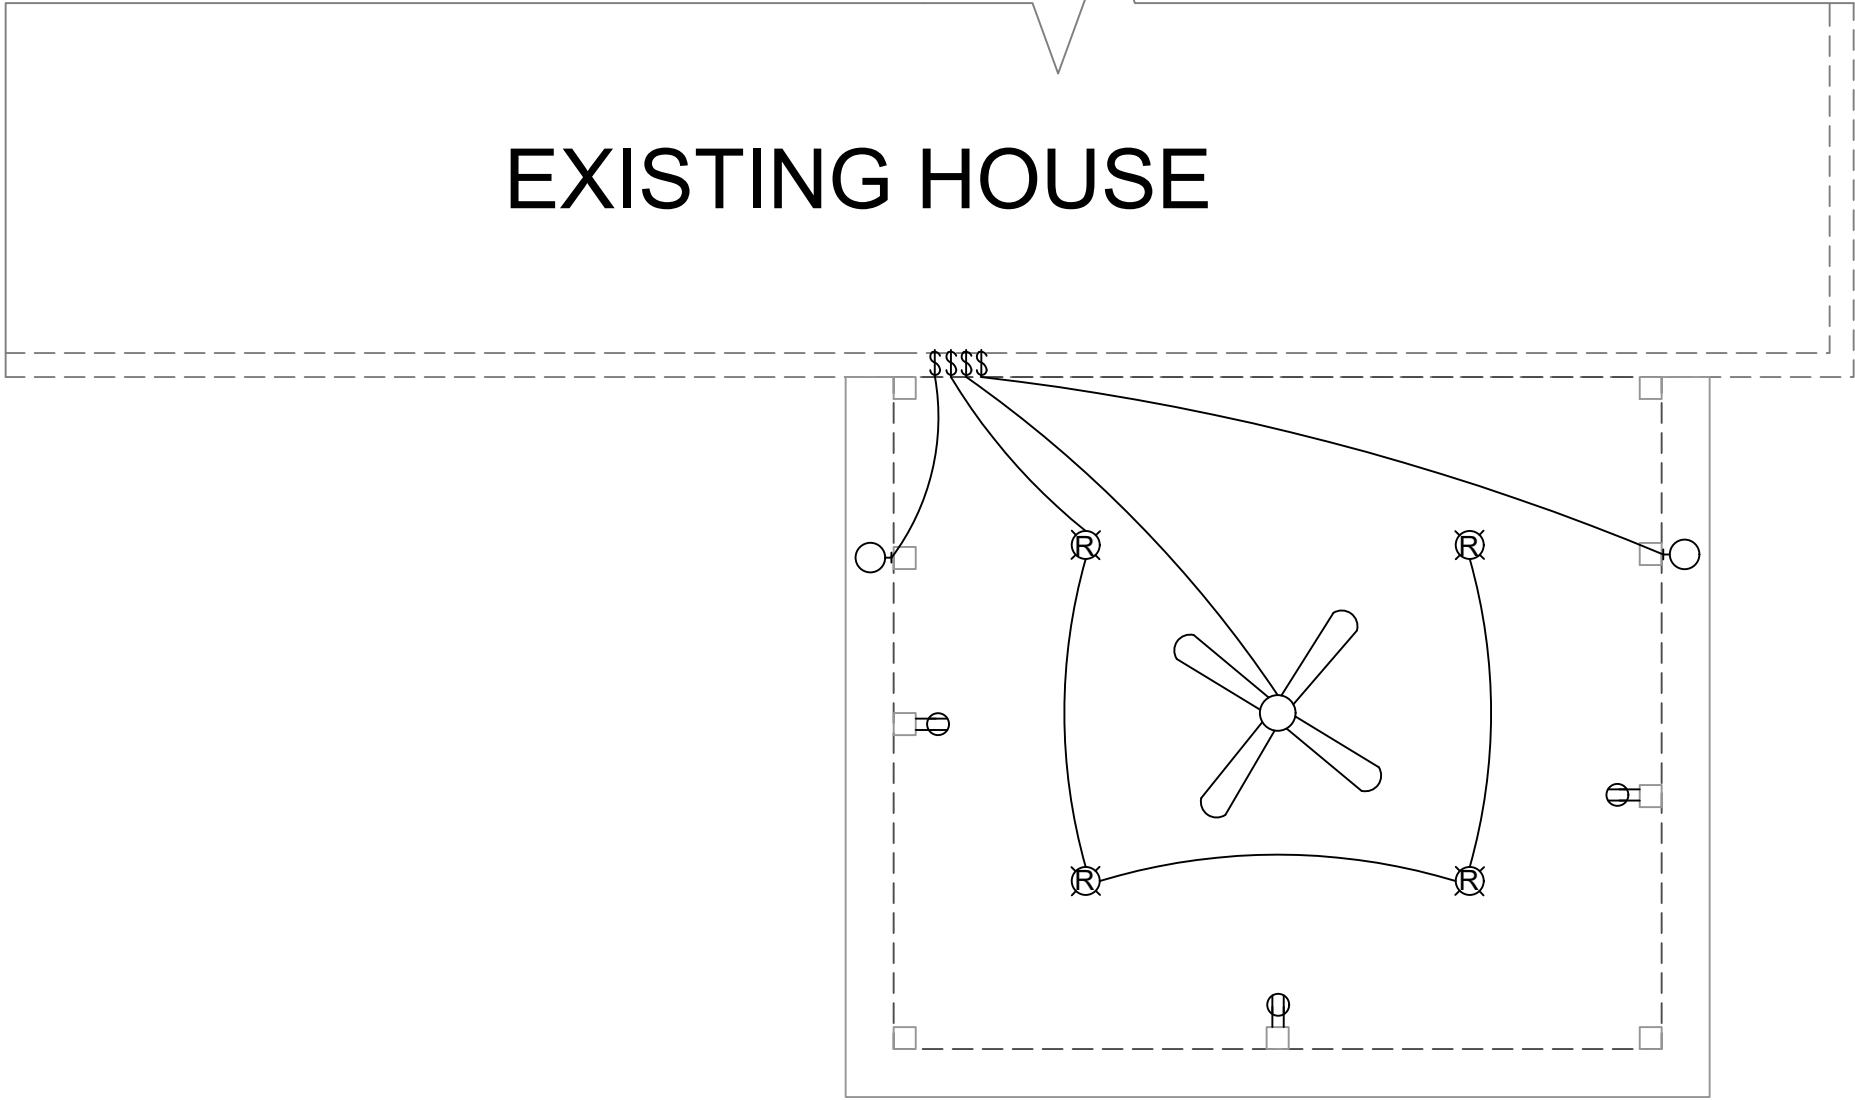

exterior design + decks

PROJECT: Kunert
LOCATION:
YOUR NAME: Rich Thomas
Exterior Design and Decks

TITLE: Electrical Plan
DATE: 05/01/2024
SCALE: 1/4" = 1'-0"

REVISIONS:
1
2
3

SHEET:
5