




7/29/2024

GSWCC LEVEL II CERTIFIED  
DESIGN PROFESSIONAL #05744  
(EXP. 03.21.2027)

12460 CRABAPPLE ROAD, SUITE 202-612  
ALPHARETTA, GA 3004  
PHONE 770.331.7303

THESE PLANS ARE THE PROPERTY OF CHRISTOPHER PLANNING & ENGINEERING (CP&E). THESE DOCUMENTS MAY NOT BE COPIED, REPRODUCED, USED OR IMPLEMENTED IN ANY WAY, IN PART OR IN WHOLE, WITHOUT THE WRITTEN CONSENT OF CP&E. ALL COMMON LAW RIGHTS OF COPYRIGHT ARE HEREBY SPECIFICALLY RESERVED.

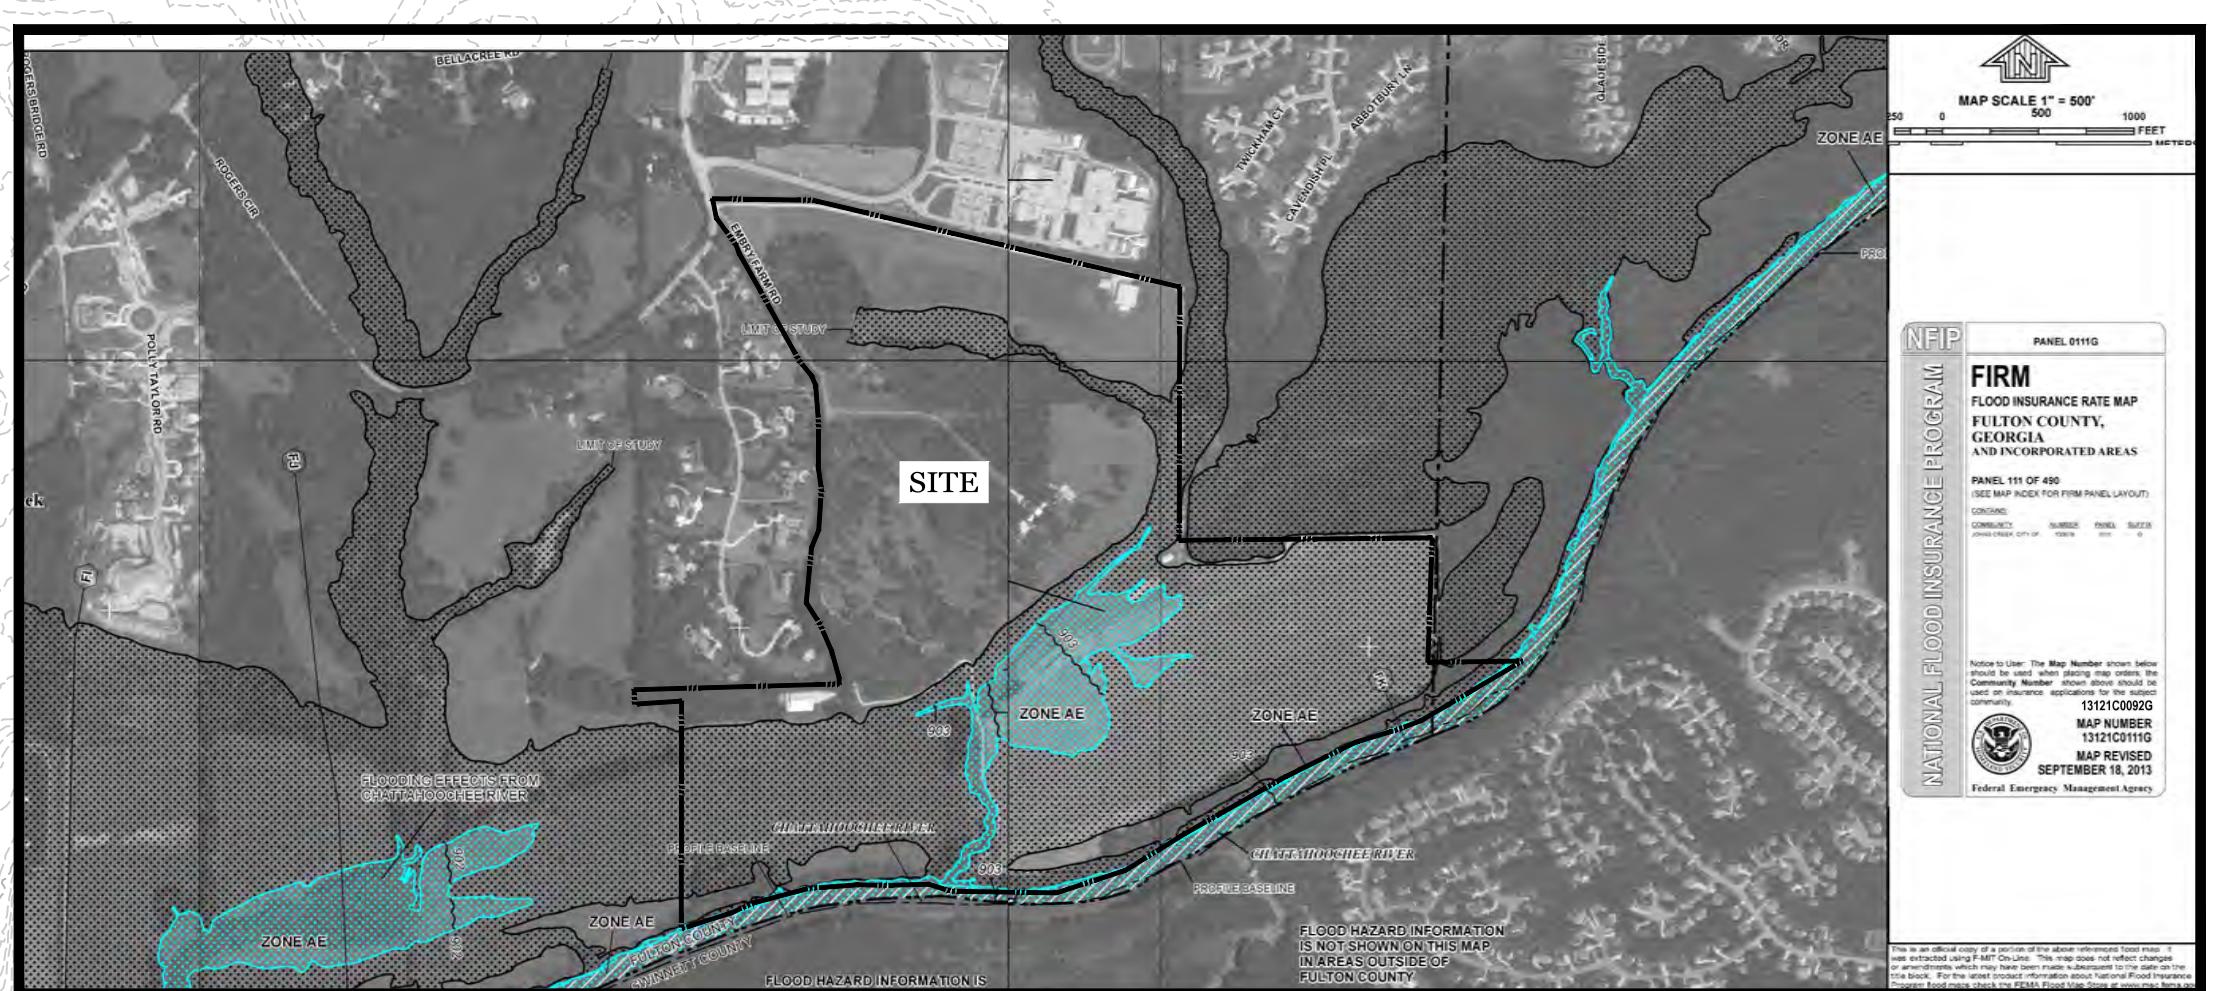


## FEMA MAP

SCALE 1"=1,000'

## ARC/MRPA SITE PLAN NOTES:

1. BOUNDARY INFORMATION TAKEN FROM ALTA/NSPS LAND TITLE SURVEY FOR TOLL SOUTHEAST LP COMPANY, INC. AND FIRST AMERICAN TITLE INSURANCE COMPANY BY TRAVIS PRUITT & ASSOCIATES DATED 07.08.2024. REFER TO ALTA SURVEY FOR LOCATION OF OVERHEAD UTILITIES. ON SITE AERIAL PHOTOGRAPH FROM FIRM G1 WITH FIELD RUN TOPO SOUTH OF EXISTING SEVEN EASEMENTS APPROXIMATE ADJACENT STRUCTURES & TREE LINE SHOWN BASED UPON AERIAL PHOTOGRAPHY.
2. EXISTING ZONING PROPOSED ZONING AG-1 CUP
3. PROPERTY IS LOCATED OFF ROGERS CIRCLE IN LAND LOTS 478-480, 497-499, F-52 THRU F-56, 1ST DISTRICT, 1ST SECTION, CITY OF JOHNS CREEK, FULTON COUNTY, GEORGIA
4. TOTAL SITE AREA = 204.10 ACRES± (REFER TO SITE ANALYSIS)
5. THIS PROPERTY CONTAINS A 100 YEAR FLOOD HAZARD AREA BASED ON FIRM MAP NUMBER 13121C0092G, DATED SEPTEMBER 18, 2013 (SEE FLOOD MAP THIS SHEET).
6. THIS PROPERTY CONTAINS BUFFERED STATE WATERS & JURISDICTIONAL WETLANDS AS FIELD DELINEATED BY CORBLU ECOLOGY GROUP.
7. A PORTION OF THIS PROPERTY FALLS WITHIN THE ARC/MRPA 2000 FT CHATTahooCHEE CORRIDOR AS DELINEATED IN THE PLAN.
8. STORMWATER MANAGEMENT TO BE PROVIDED IN ACCORDANCE WITH GEORGIA STORMWATER MANAGEMENT MANUAL. SOME SUBSURFACE WATER QUALITY MEASURES MAY BE UTILIZED (SUBJECT TO FINAL DESIGN).

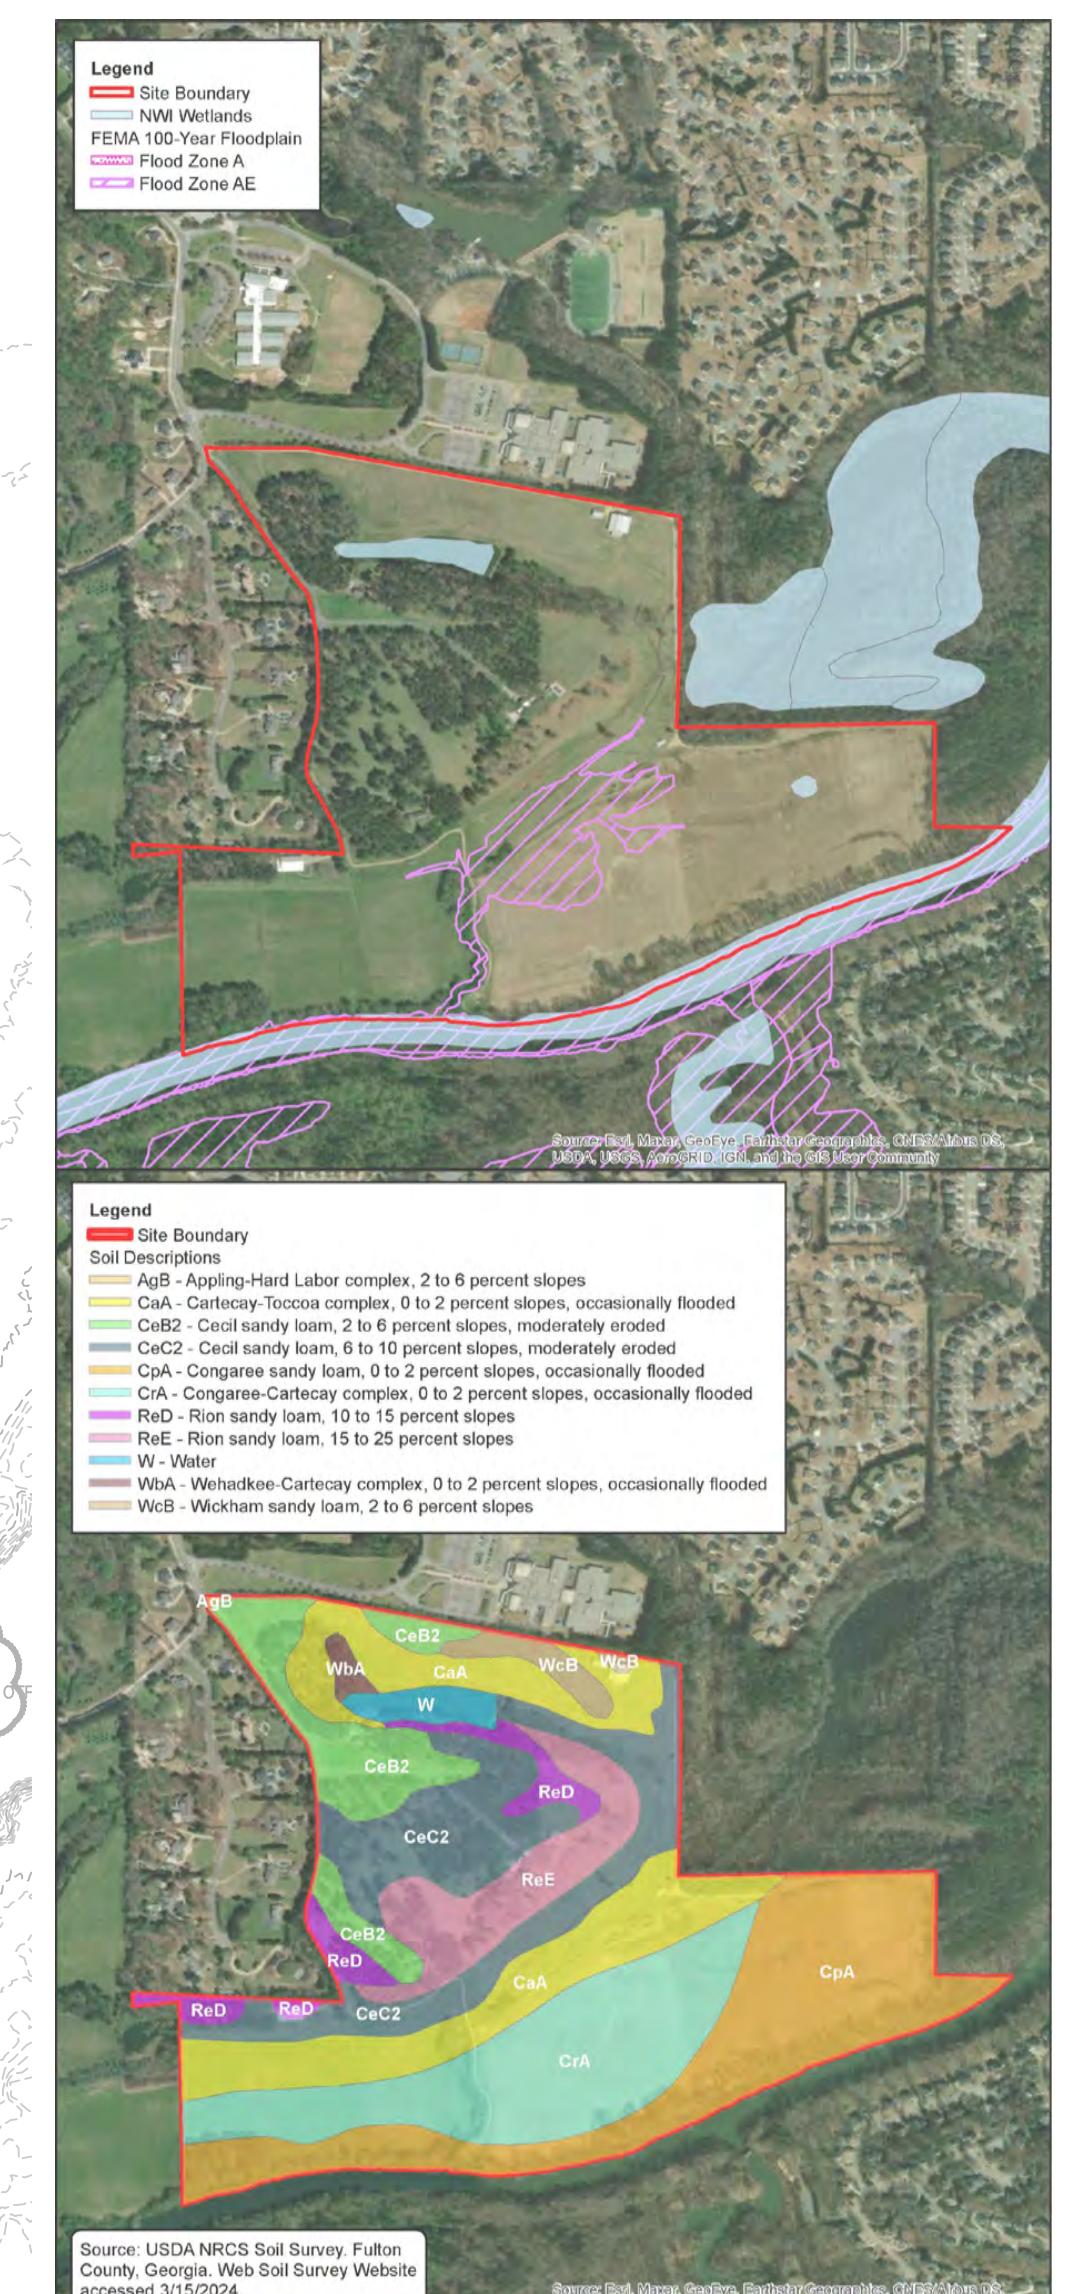

ARC/MRPA SITE PLANS

FOR:

EMBRY TRACT  
AT ROGERS CIRCLE

LAND LOTS 478-480, 497-499,  
& F-42 THRU F-56,  
1ST DISTRICT, 1ST SECTION  
CITY OF JOHNS CREEK  
FULTON COUNTY, GEORGIA

FOR:

**Toll Brothers**  
AMERICA'S LUXURY HOME BUILDER®

2400 LAKEVIEW PARKWAY  
SUITE 650  
ALPHARETTA, GA 30009


CONTACT:  
MR. J.R. CROWE  
678.699.1403

## REVISIONS

08.05.2024 CLIENT/CITY COMMENTS

Vulnerability Category	Total Area within Category (s.f.)	Allowable Disturbance % per Category	Allowable Disturbance Area per Category (s.f.)	Allowable Impervious % per Category	Allowable Impervious Area per Category (s.f.)
B	3,222,886	80%	2,578,309	60%	1,933,732
C	1,521,642	70%	1,065,149	45%	864,739
D	547,526	50%	273,765	30%	164,258
E*	1,118,429	30%	335,529	15%	167,764
Totals	6,410,483		4,252,750		2,950,493

\* includes Floodplain

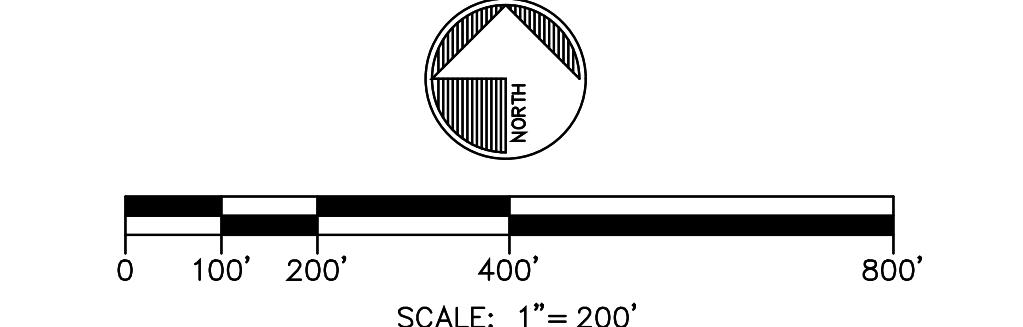

DATE: JULY 29, 2024 CP&E DRAWING NO: 202316421.dwg

## ARC/MRPA EXISTING CONDITIONS SITE PLAN


SHEET NO. 1 OF 4



GSWCC LEVEL II CERTIFIED  
DESIGN PROFESSIONAL #05744  
(EXP. 03.21.2027)

12460 CRABAPPLE ROAD, SUITE 202-612  
ALPHARETTA, GA 30004  
PHONE 770.331.7303

THESE PLANS ARE THE PROPERTY OF CHRISTOPHER PLANNING & ENGINEERING (CP&E). THESE DOCUMENTS MAY NOT BE COPIED, REPRODUCED, USED OR IMPLEMENTED IN ANY WAY, IN PART OR IN WHOLE, WITHOUT THE WRITTEN CONSENT OF CP&E. ALL COMMON LAW RIGHTS OF COPYRIGHT ARE HEREBY SPECIFICALLY RESERVED.

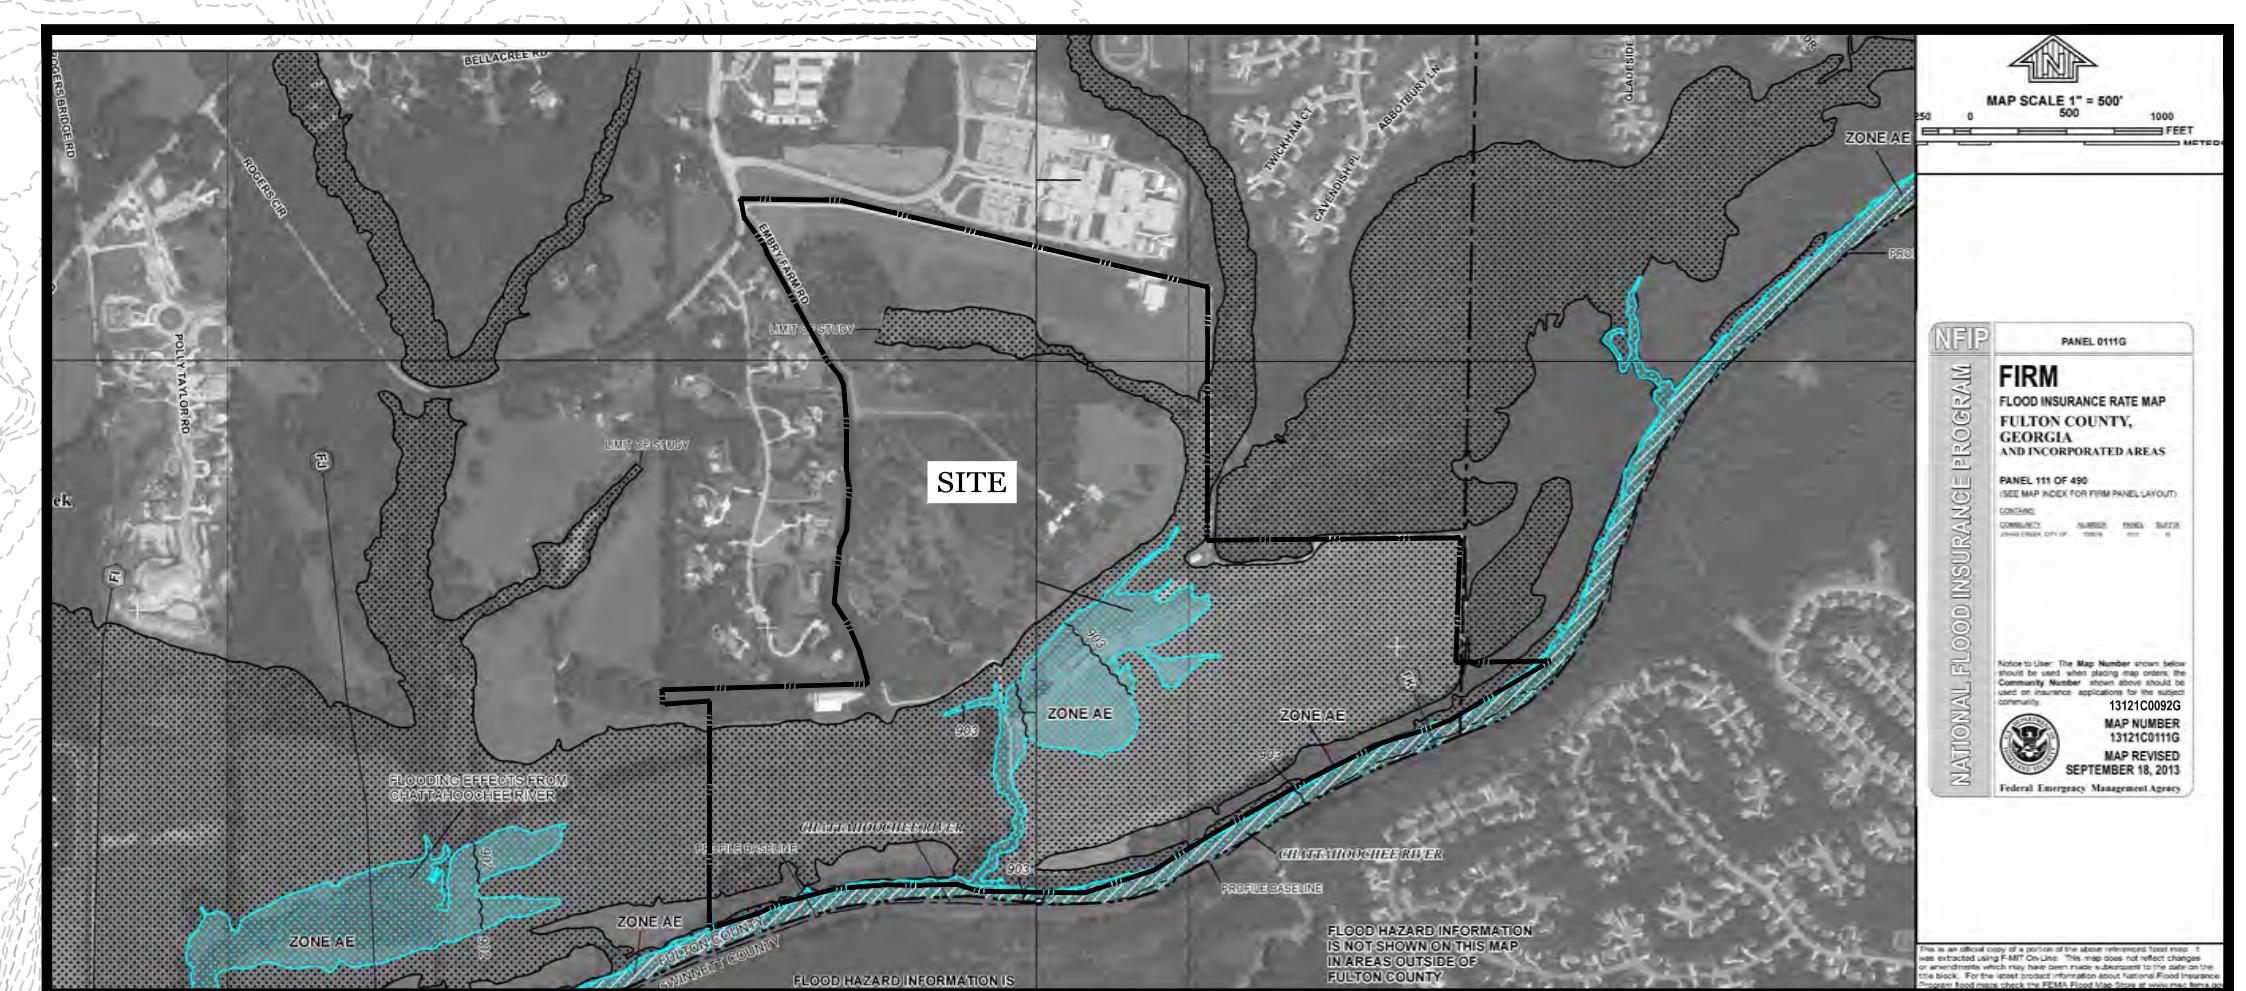

## FEMA MAP

SCALE 1"=1,000'

