




INSET: NESBIT FERRY RD AND COLONY CLUB DR ALTERNATE DESIGN

INSET

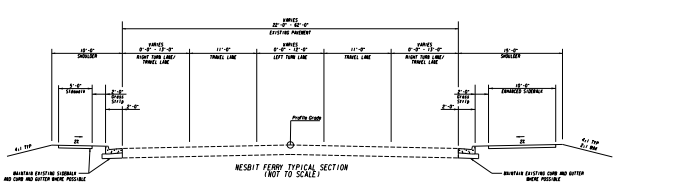

LEGEND


PAVEMENT OVERLAY	DRIVEWAY	EXISTING RIGHT-OF-WAY OR PROPERTY LINE	REQUIRED RIGHT-OF-WAY	PROPOSED STORM DRAIN PIPE AND STORM DRAIN STRUCTURE	EXISTING STORM DRAIN PIPE AND STORM DRAIN STRUCTURE	RETAINING WALL	TIMBER UTILITY POLE	CONCRETE UTILITY POLE	ENVIRONMENTALLY SENSITIVE AREAS	LIMITS OF CONSTRUCTION
PAVEMENT WIDENING	EXISTING RIGHT-OF-WAY OR PROPERTY LINE	REQUIRED RIGHT-OF-WAY	PROPOSED STORM DRAIN PIPE AND STORM DRAIN STRUCTURE	EXISTING STORM DRAIN PIPE AND STORM DRAIN STRUCTURE	RETAINING WALL	TIMBER UTILITY POLE	CONCRETE UTILITY POLE	ENVIRONMENTALLY SENSITIVE AREAS	LIMITS OF CONSTRUCTION	
CURB & GUTTER	EXISTING CURB & GUTTER	SIDEWALK	EXIST. SIDEWALK	CROSSWALK	RAISED ISLAND	EXIST. TRAFFIC SIGNAL	TRAFFIC SIGNAL MODIFICATION	PROJECT BOUNDARIES		

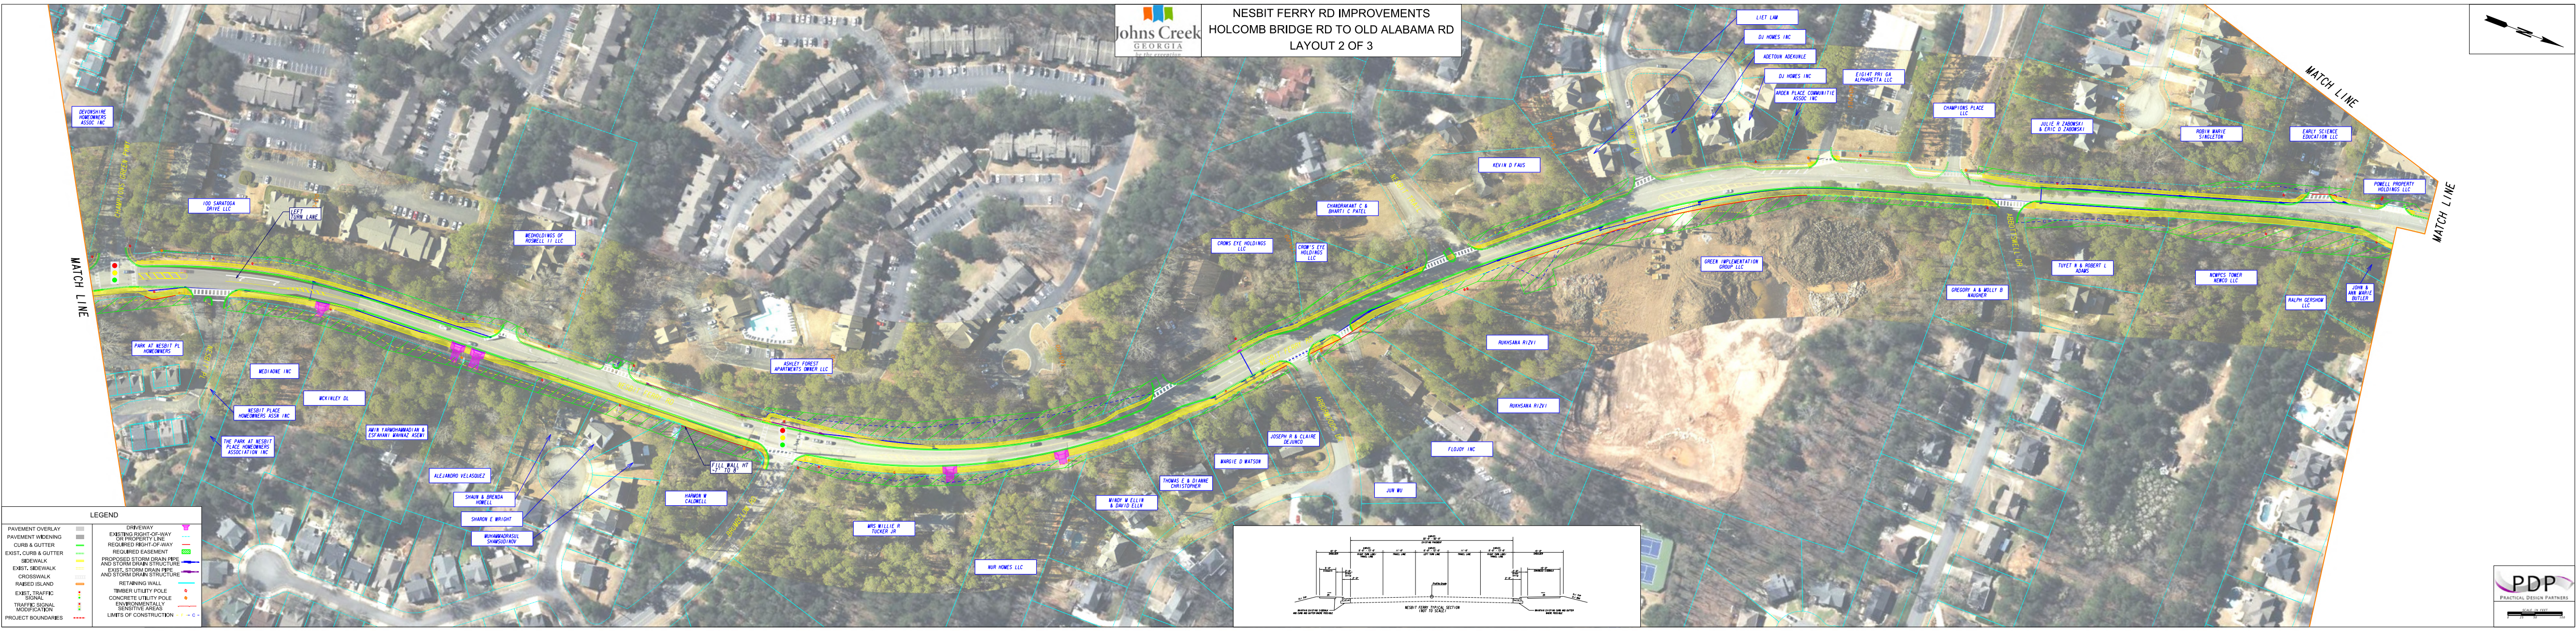
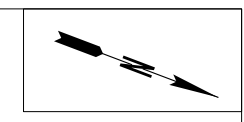


LEGEND

- PAVEMENT OVERLAY
- PAVEMENT WIDENING
- CURB & GUTTER
- EXIST. CURB & GUTTER
- SIDEWALK
- EXIST. SIDEWALK
- CROSSWALK
- RAISED ISLAND
- EXIST. TRAFFIC SIGNAL
- TRAFFIC SIGNAL MODIFICATION
- PROJECT BOUNDARIES

- DRIVEWAY
- EXISTING RIGHT-OF-WAY OR PROPERTY LINE
- REQUIRED RIGHT-OF-WAY
- REQUIRED EASEMENT
- PROPOSED STORM DRAIN PIPE AND STORM DRAIN STRUCTURE
- EXIST. STORM DRAIN PIPE AND STORM DRAIN STRUCTURE
- RETAINING WALL
- TIMBER UTILITY POLE
- CONCRETE UTILITY POLE
- ENVIRONMENTALLY SENSITIVE AREAS
- LIMITS OF CONSTRUCTION

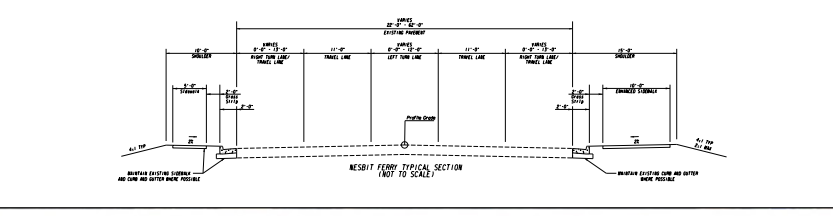

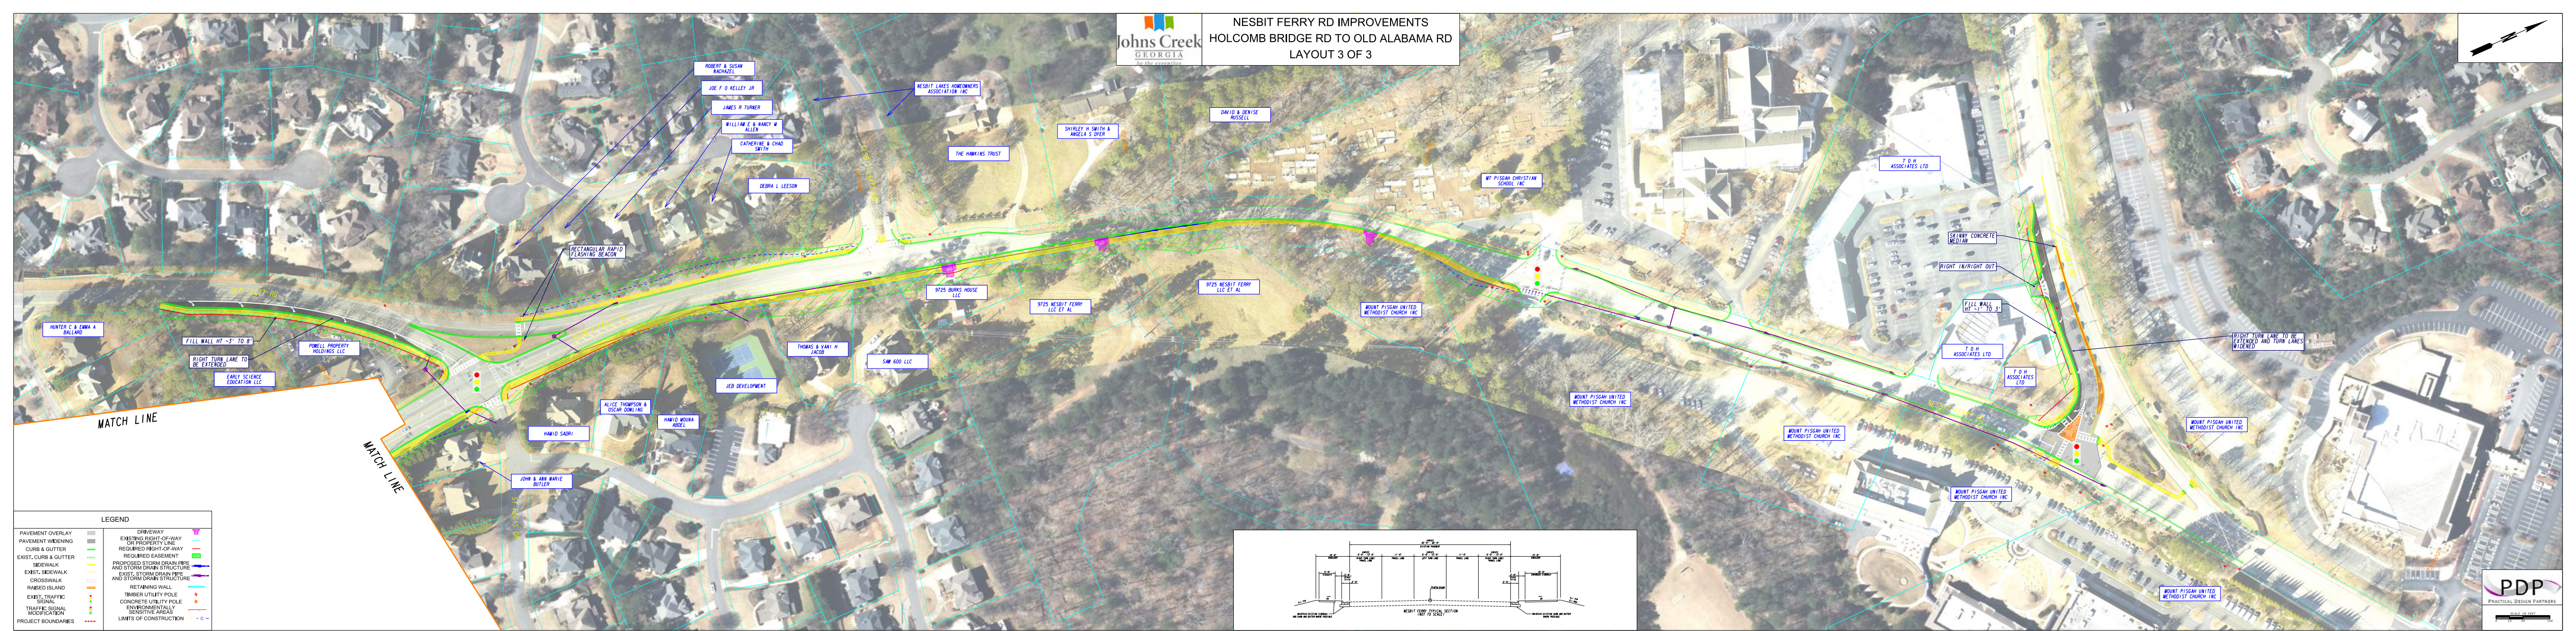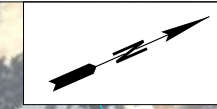

LEGEND

PAVEMENT OVERLAY	DRIVEWAY
PAVEMENT WIDENING	EXISTING RIGHT-OF-WAY OR PROPERTY LINE
CURB & GUTTER	REQUIRED RIGHT-OF-WAY
EXIST. CURB & GUTTER	REQUIRED EASEMENT
SIDEWALK	PROPOSED STORM DRAIN PIPE AND STORM DRAIN STRUCTURE
EXIST. SIDEWALK	EXIST. STORM DRAIN PIPE AND STORM DRAIN STRUCTURE
CROSSWALK	RETAINING WALL
RAISED ISLAND	TIMBER UTILITY POLE
EXIST. TRAFFIC SIGNAL	CONCRETE UTILITY POLE
TRAFFIC SIGNAL MODIFICATION	ENVIRONMENTALLY SENSITIVE AREAS
PROJECT BOUNDARIES	LIMITS OF CONSTRUCTION

