




Contact 811 before you dig.



A&R Engineering, Inc.  
2160 Kingston Court, Ste O  
Marietta, GA 30067  
(770) 690-9255  
www.areng.com  
info@areng.com  
GA COA #PEF00400

ROW DEDICATION	
OWNER	AREA SQ FT
MIDDLE SCHOOL	25,690
ELEMENTARY SCHOOL	1,168
EMBRY FARM RESIDENTIAL DEV	593

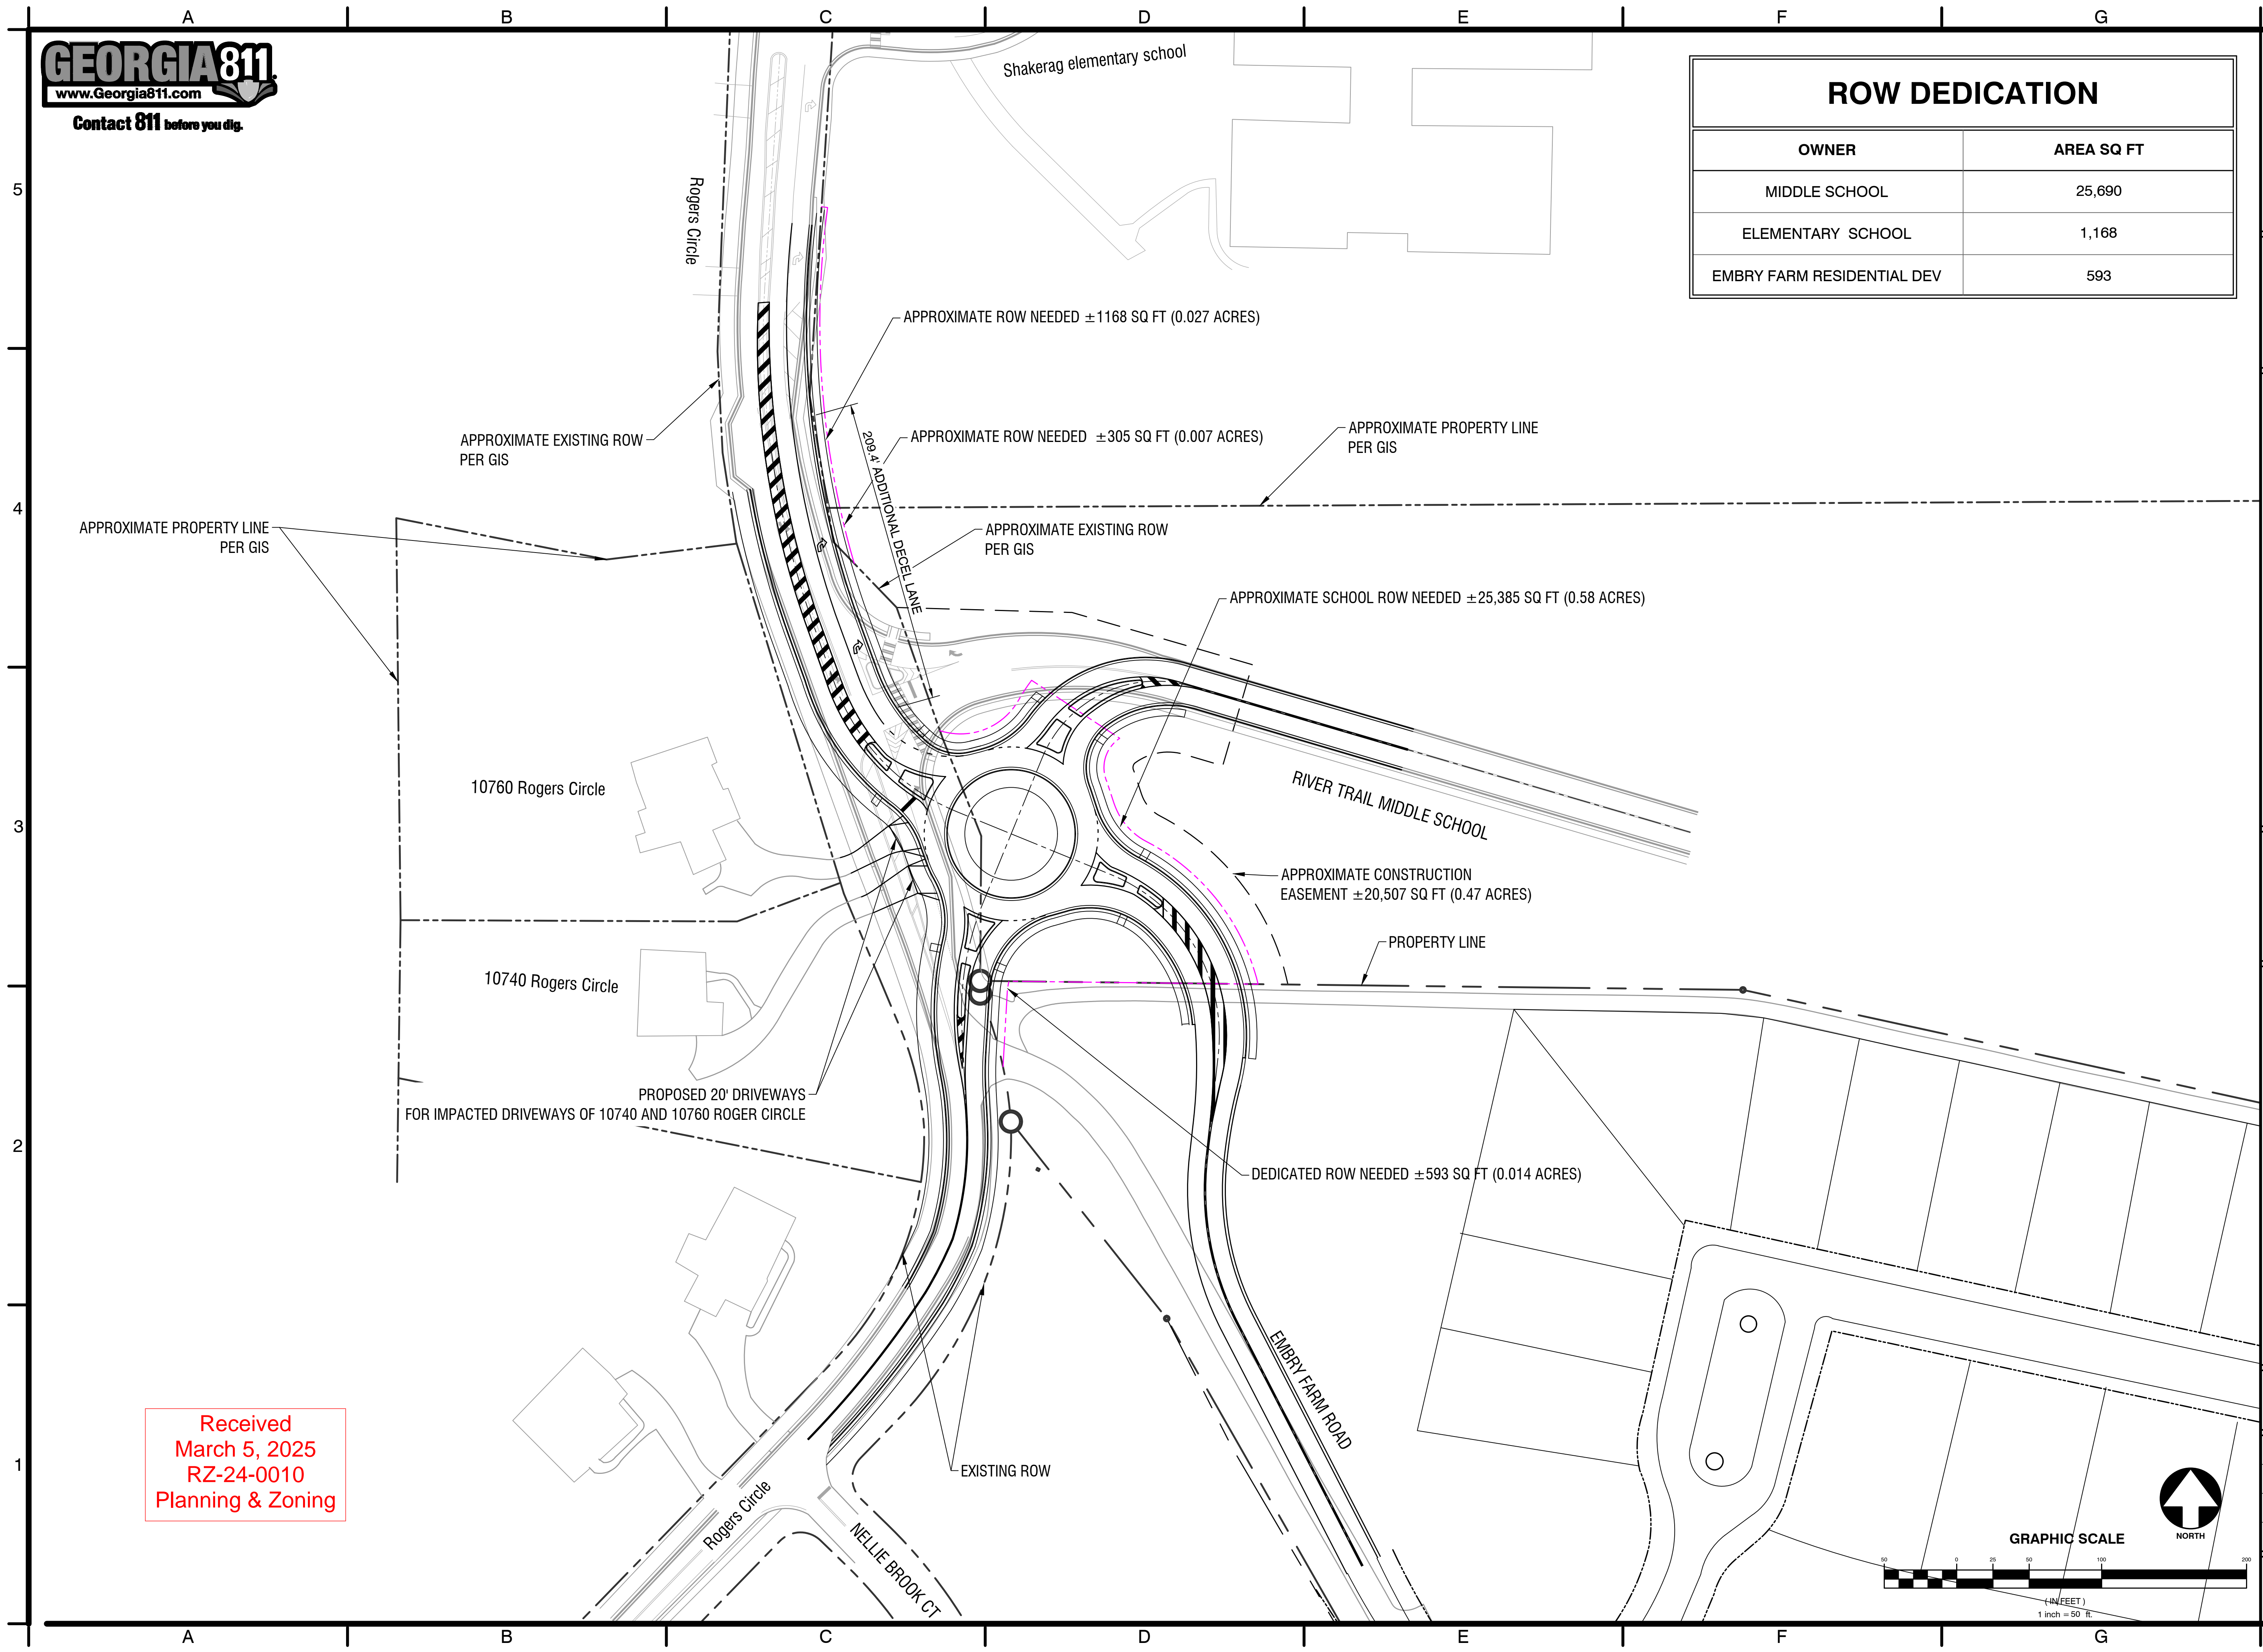

REVISIONS	
NO.	DESCRIPTION
1	
2	
3	
4	
5	
6	
7	
8	
9	

PREPARED FOR  
**TOLL BROTHERS, INC**  
2400 LAKEVIEW PARKWAY  
ALPHARETTA, GA 30009


**CONCEPT ROUNDABOUT**  
EMBRY FARM ROAD RESIDENTIAL  
ROUNDABOUT DESIGN  
EMBRY TRACT AT ROGER CIRCLE

24 HOUR CONTACT  
**J.R CROWE**  
678-699-1403

LANDLOT	DISTRICT
PARCEL ID #	
DWN BY	CKD BY
A&R JOB No.	24-118
DATE	2024-07-12

SHEET IDENTIFICATION  
**C1**

Received  
March 5, 2025  
RZ-24-0010  
Planning & Zoning

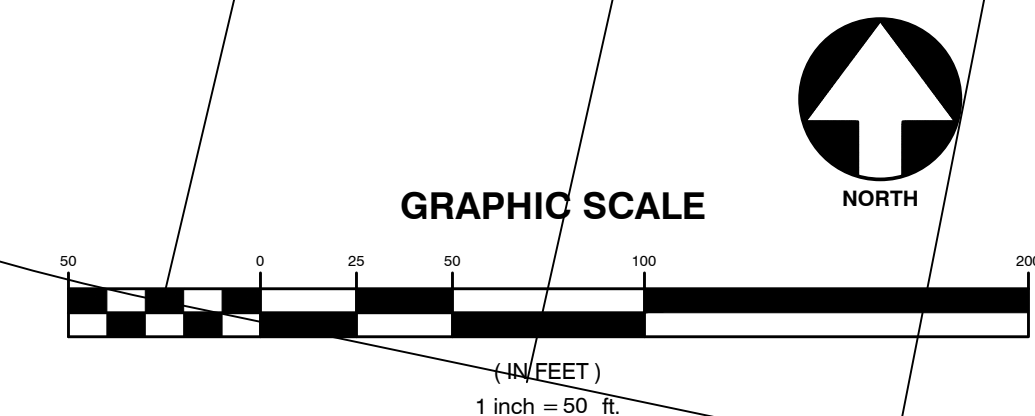




Contact 811 before you dig.



A&R Engineering, Inc.  
2160 Kingston Court, Ste O  
Marietta, GA 30067  
(770) 690-9255  
www.areng.com  
info@areng.com  
GA COA #PEF00400

ROW DEDICATION	
OWNER	AREA SQ FT
MIDDLE SCHOOL	25,690
ELEMENTARY SCHOOL	1,168
EMBRY FARM RESIDENTIAL DEV	593

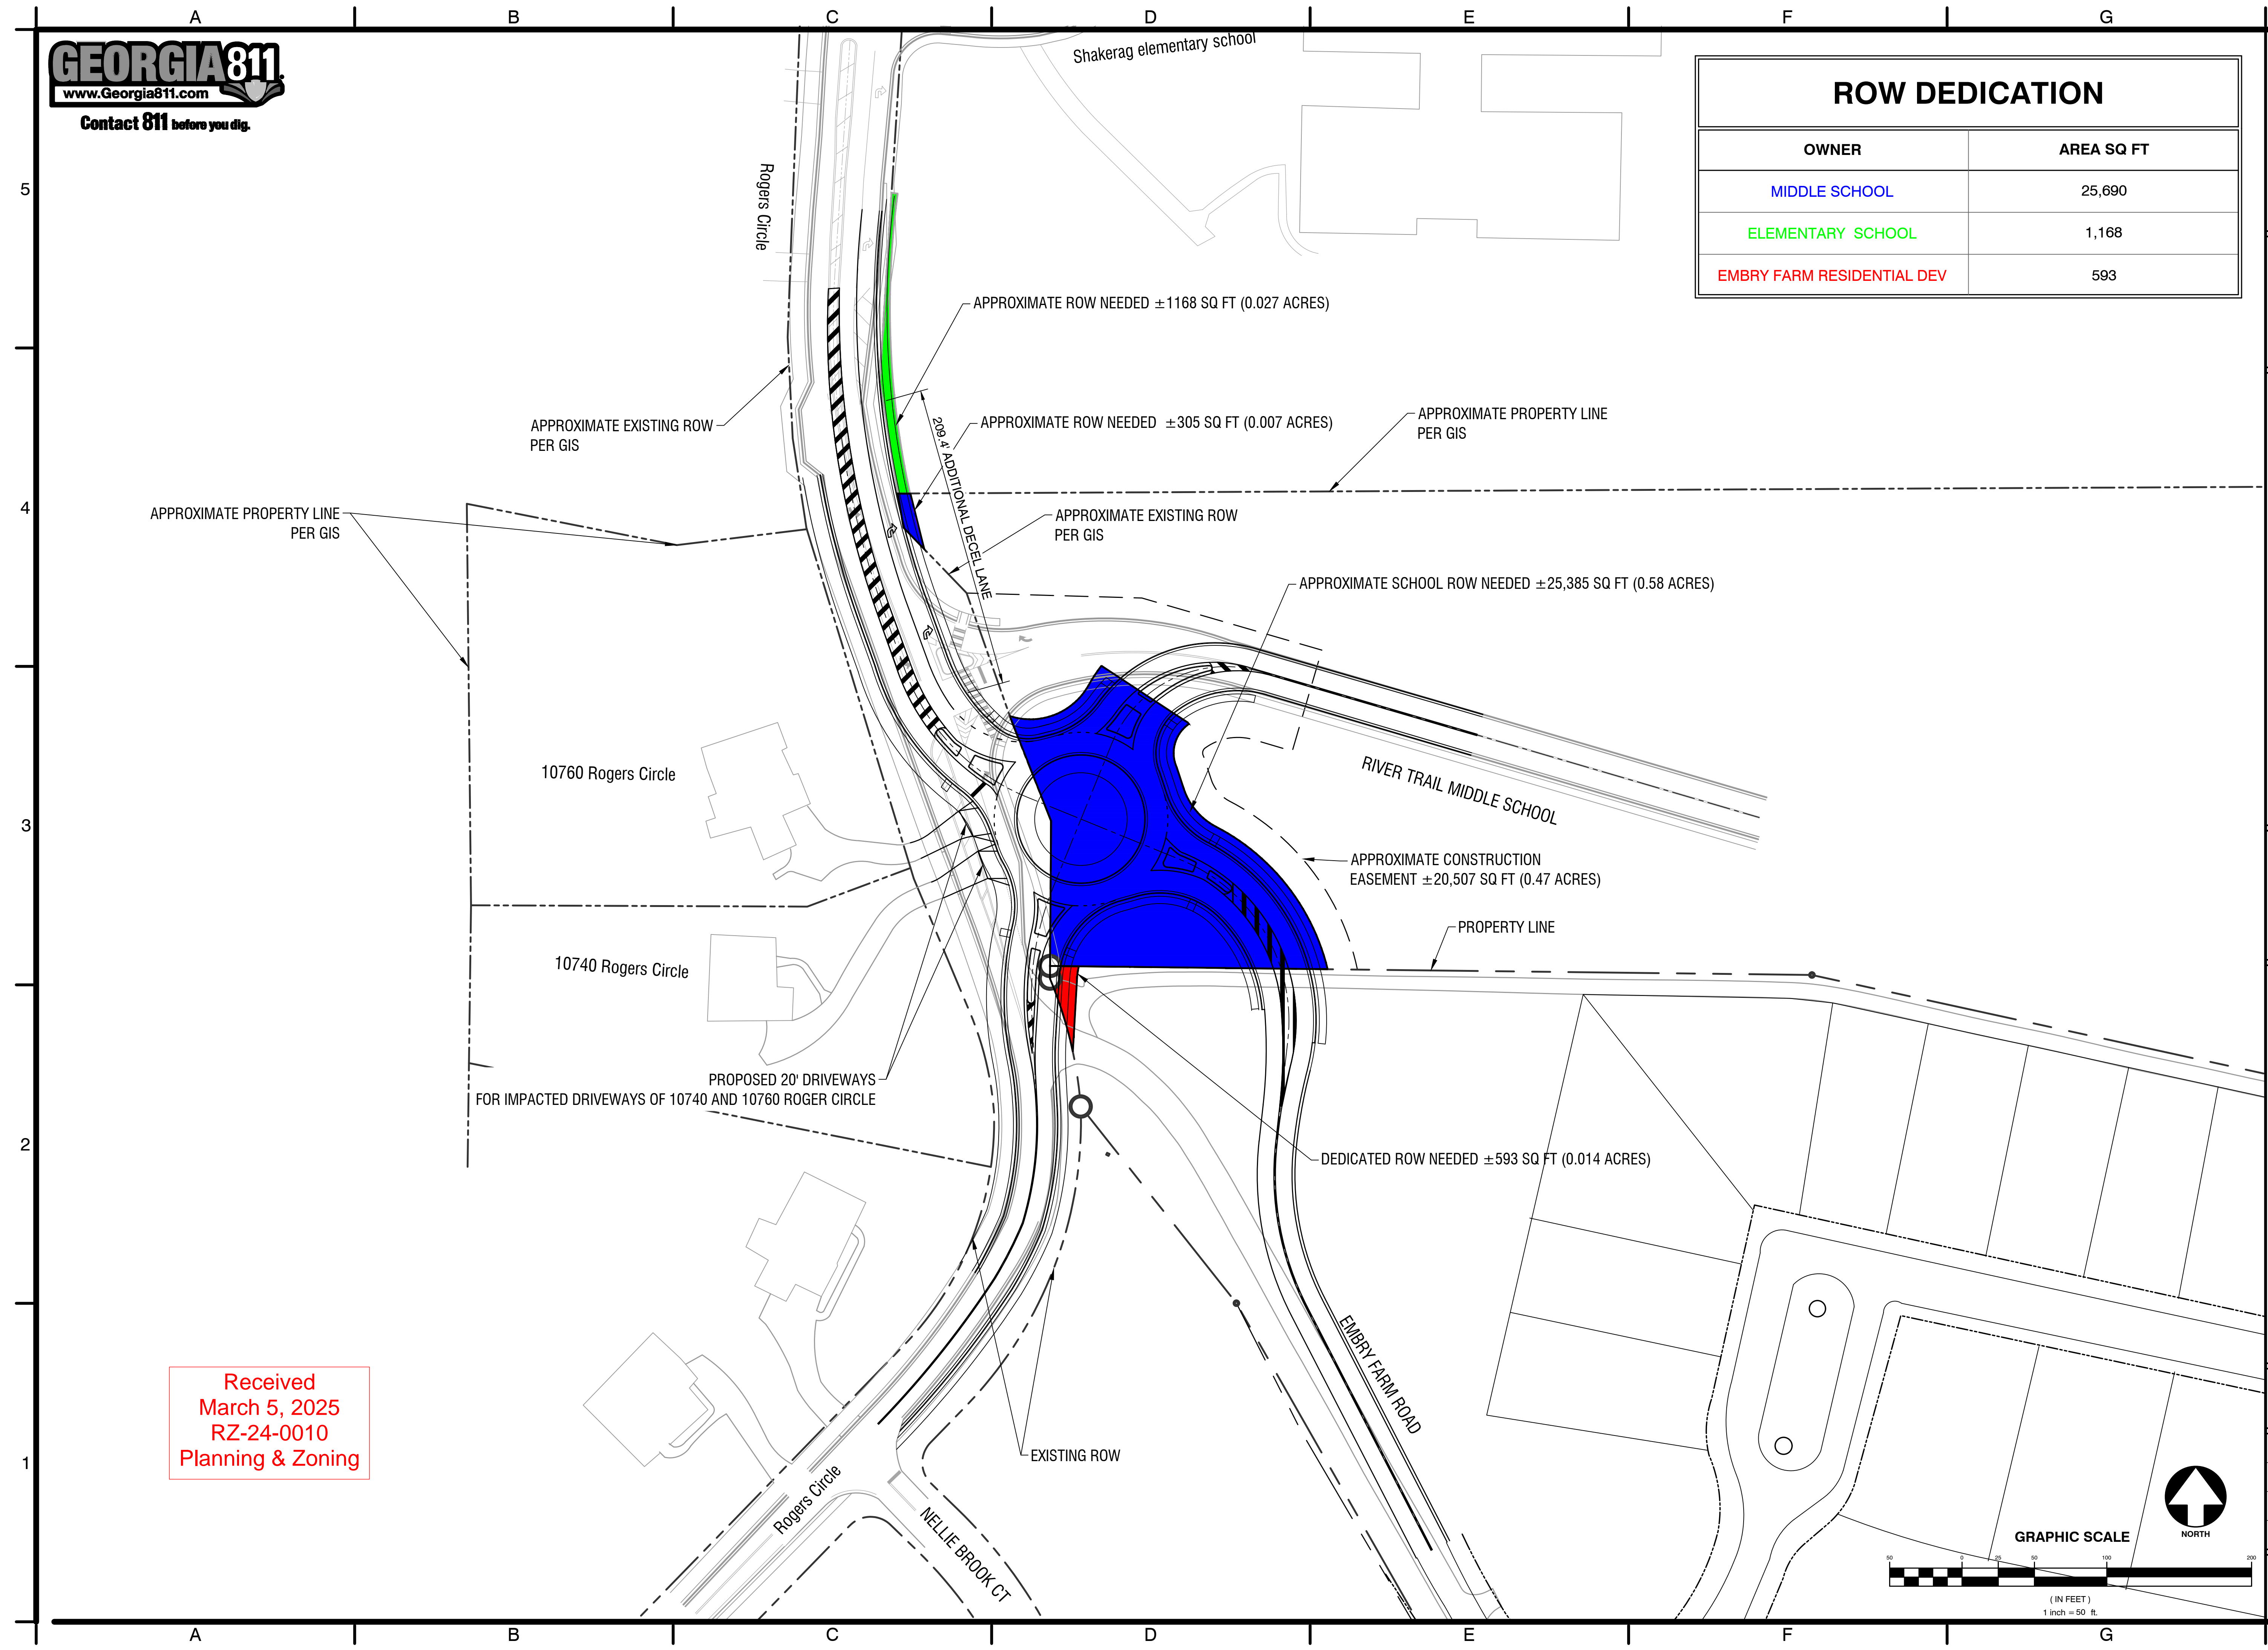

REVISIONS	
NO.	DATE
1	
2	
3	
4	
5	
6	
7	
8	
9	

PREPARED FOR  
**TOLL BROTHERS, INC**  
2400 LAKEVIEW PARKWAY  
ALPHARETTA, GA 30009


**CONCEPT ROUNDABOUT ROW**  
EMBRY FARM ROAD RESIDENTIAL  
ROUNDABOUT DESIGN  
EMBRY TRACT AT ROGER CIRCLE

24 HOUR CONTACT  
**J.R CROWE**  
678-699-1403

LANDLOT DISTRICT  
PARCEL ID #  
DWN BY CKD BY A&R JOB No.  
24-118  
DATE  
2024-07-12

SHEET IDENTIFICATION  
**C1.2**

Received  
March 5, 2025  
RZ-24-0010  
Planning & Zoning

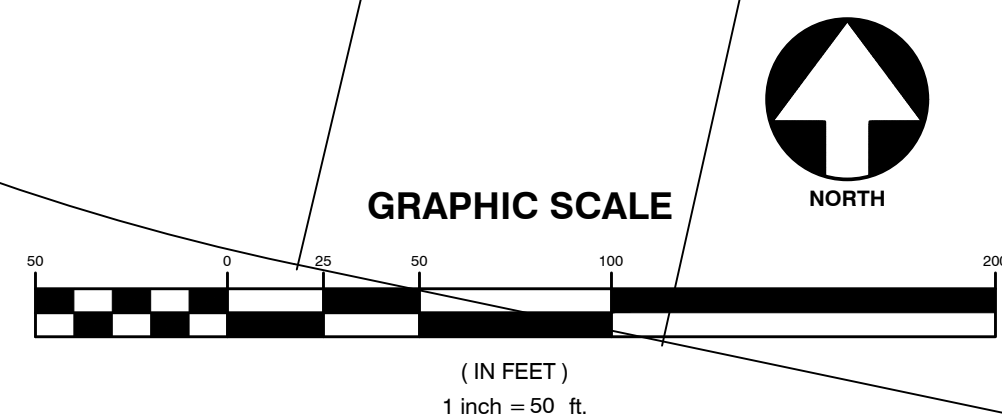

SEAL